

FOR OFFICIAL USE ONLY:



OFFICAL USE ONLY

Executive Officer

Building Permit Section

Building Code Section


Technical Field Expert

Technical Section :
Architect/Structure

Designed By:



WEST ELEVATION

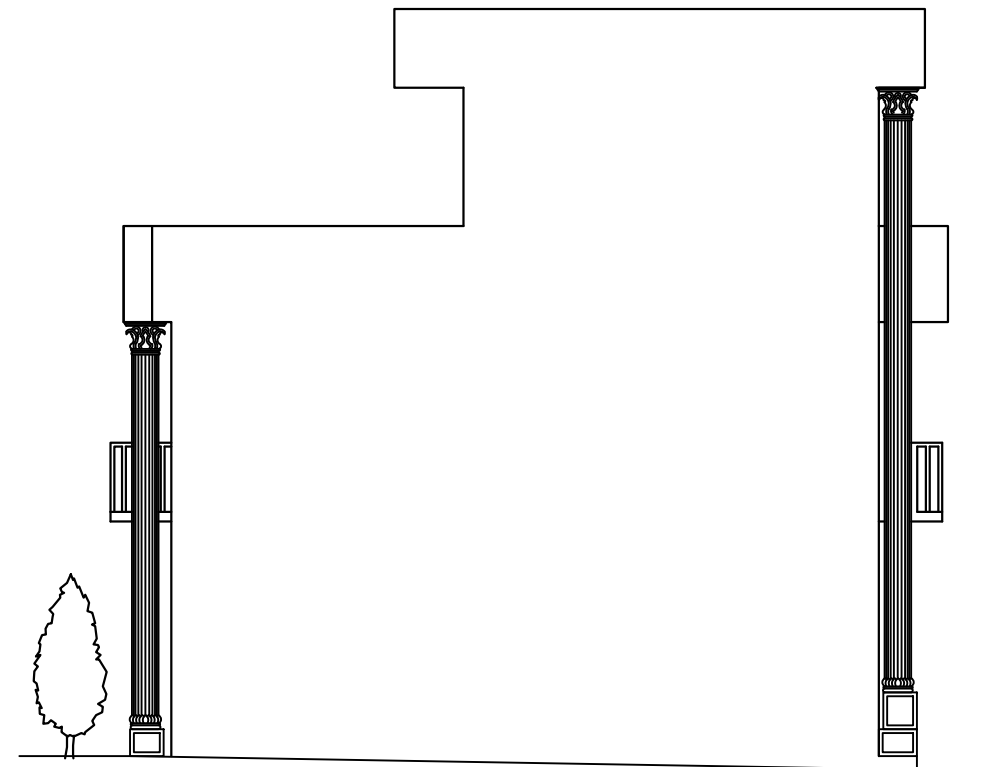

NORTH ELEVATION

OWNER: TEKRAJ PANERU	BUILDING TYPE: RESIDENCE	PLOT NO: 1492	GPS COORDINATE: LATITUDE: 27°39'26.0"N	CHECKED BY: MAHESH TIMALSINA	SHEET NO. A-04	
	DATE: AUGUST 2024	LAND AREA : AS PER SITE : 128.45 SQ .M AS PER PURJA : 137.69 SQ. M.	LONGITUDE: 85°18'00.0"E	DRAWN BY : KRISHNA RAM SHAKHA		
			LOCATION: LALITPUR-5	NEC NO: 25098 "A" CIVIL	SCALE: 1:100	