



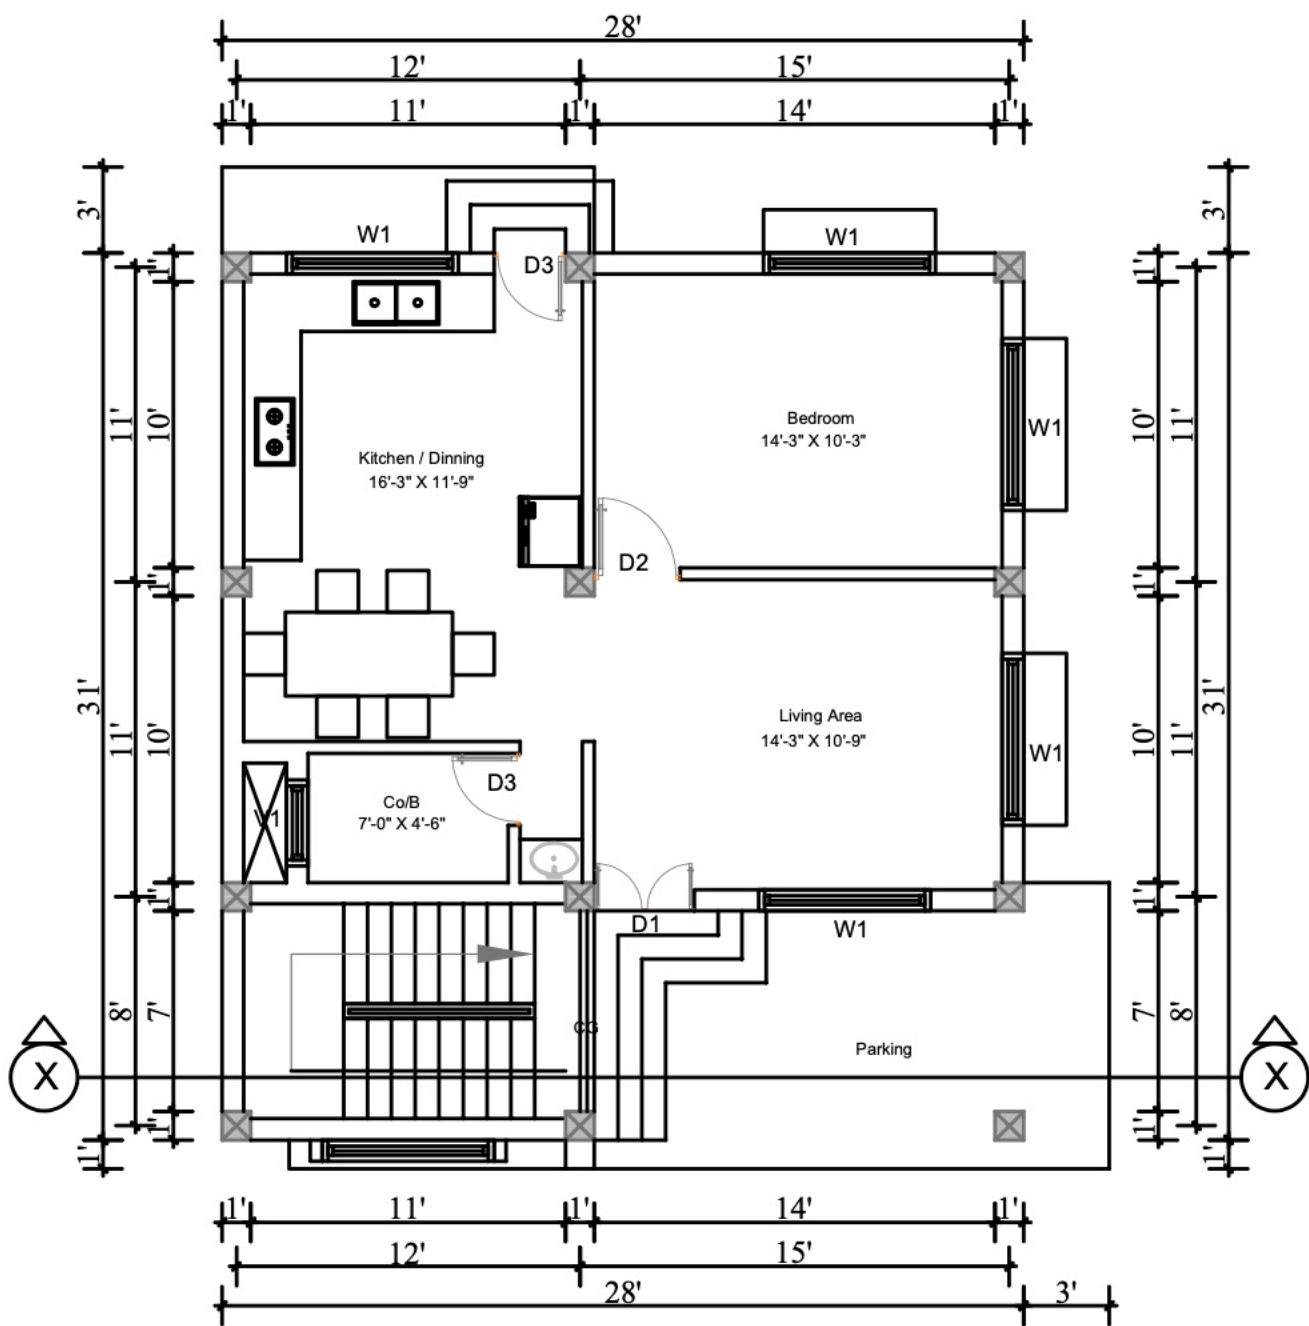

GROUND FLOOR PLAN
Plinth Area:868.00Sq.Ft

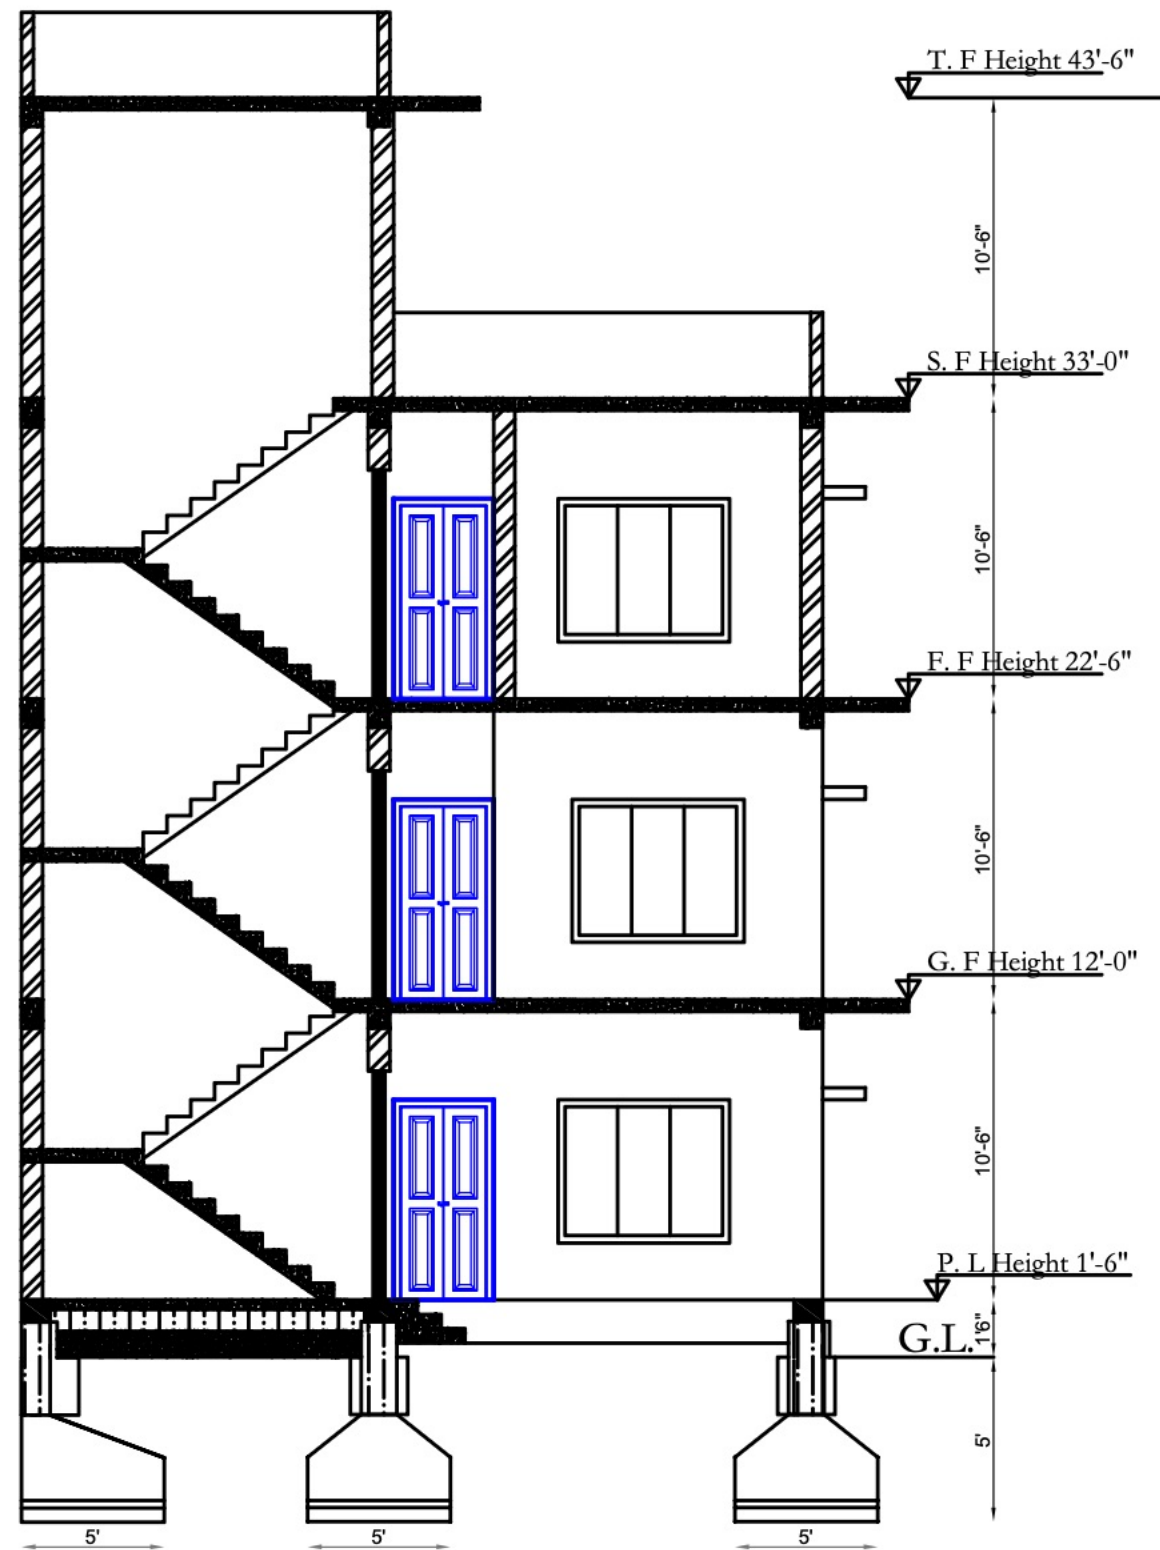

Section At X-X
Scale:1:8"