

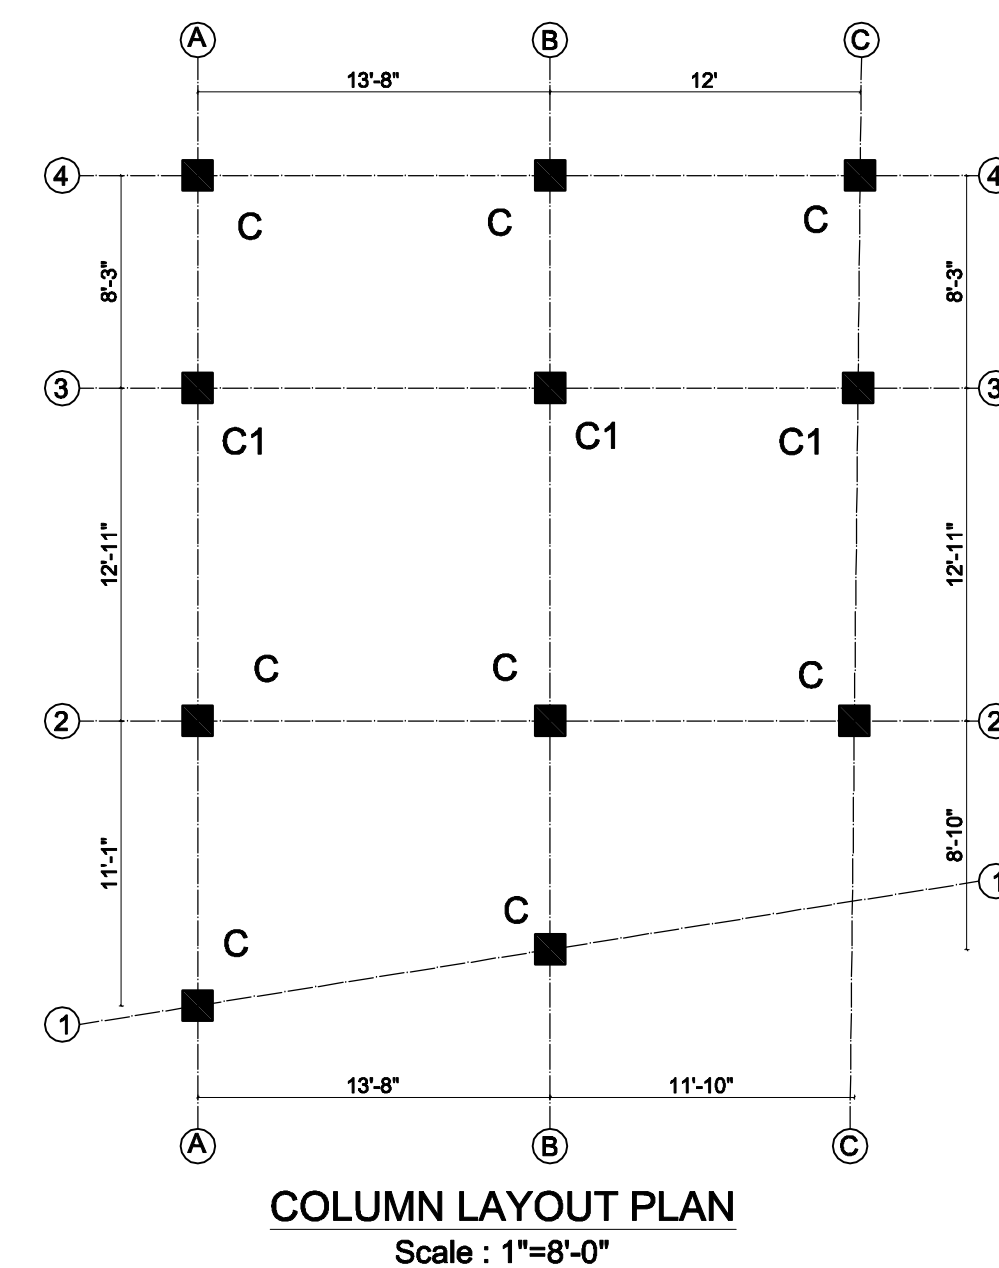
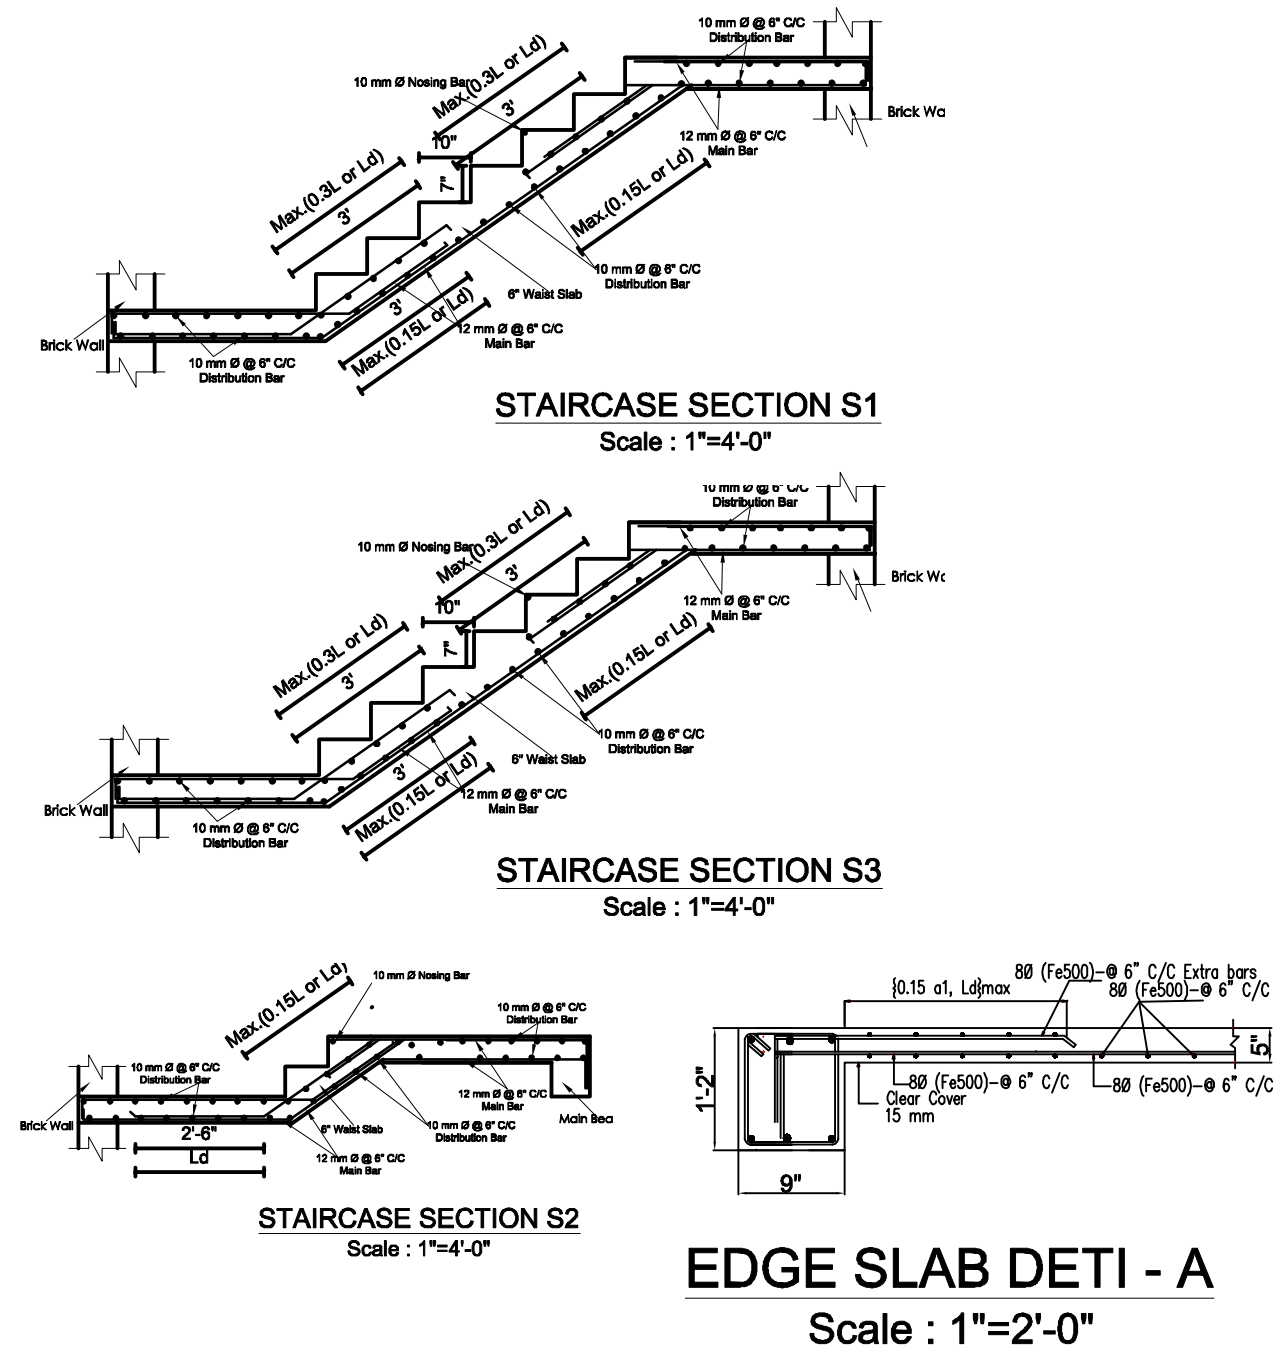
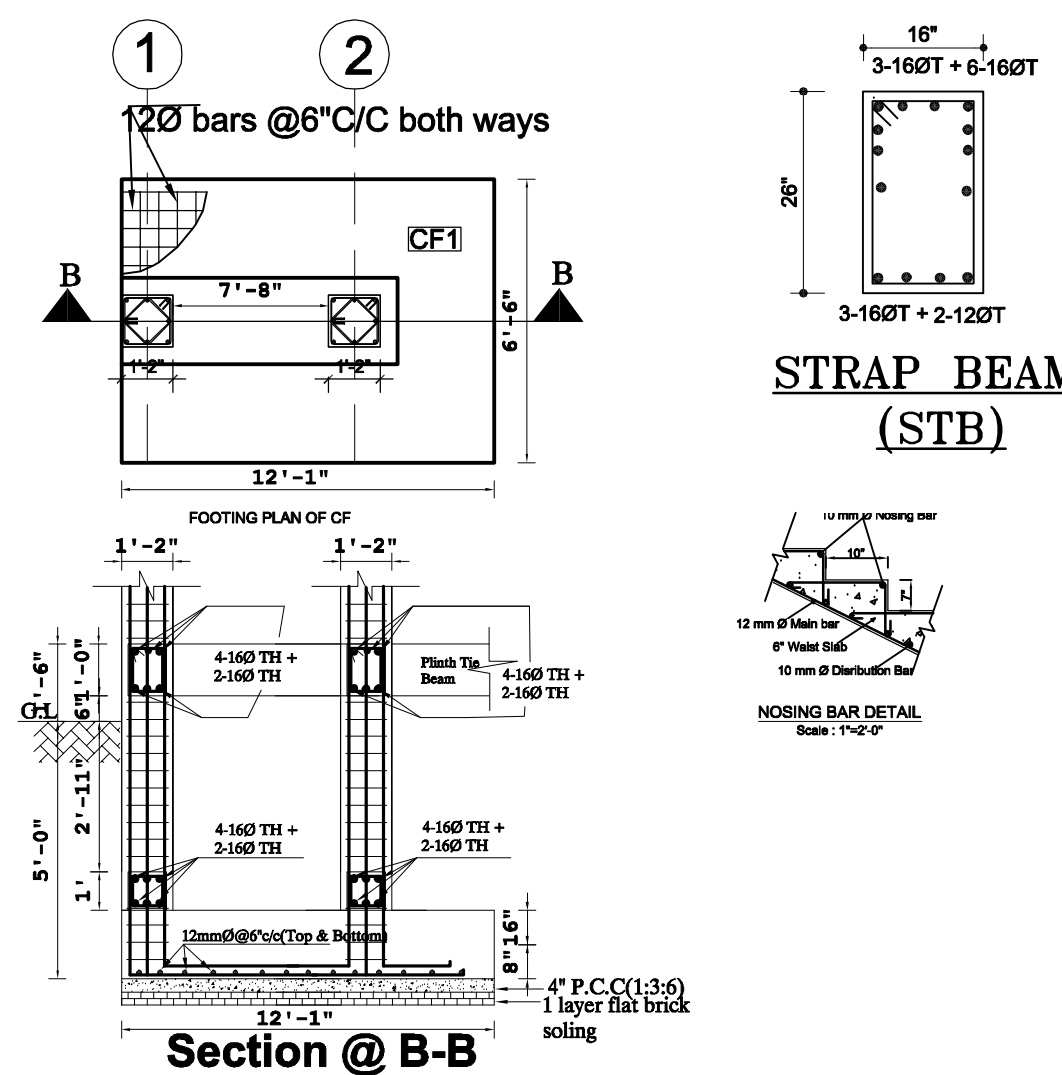
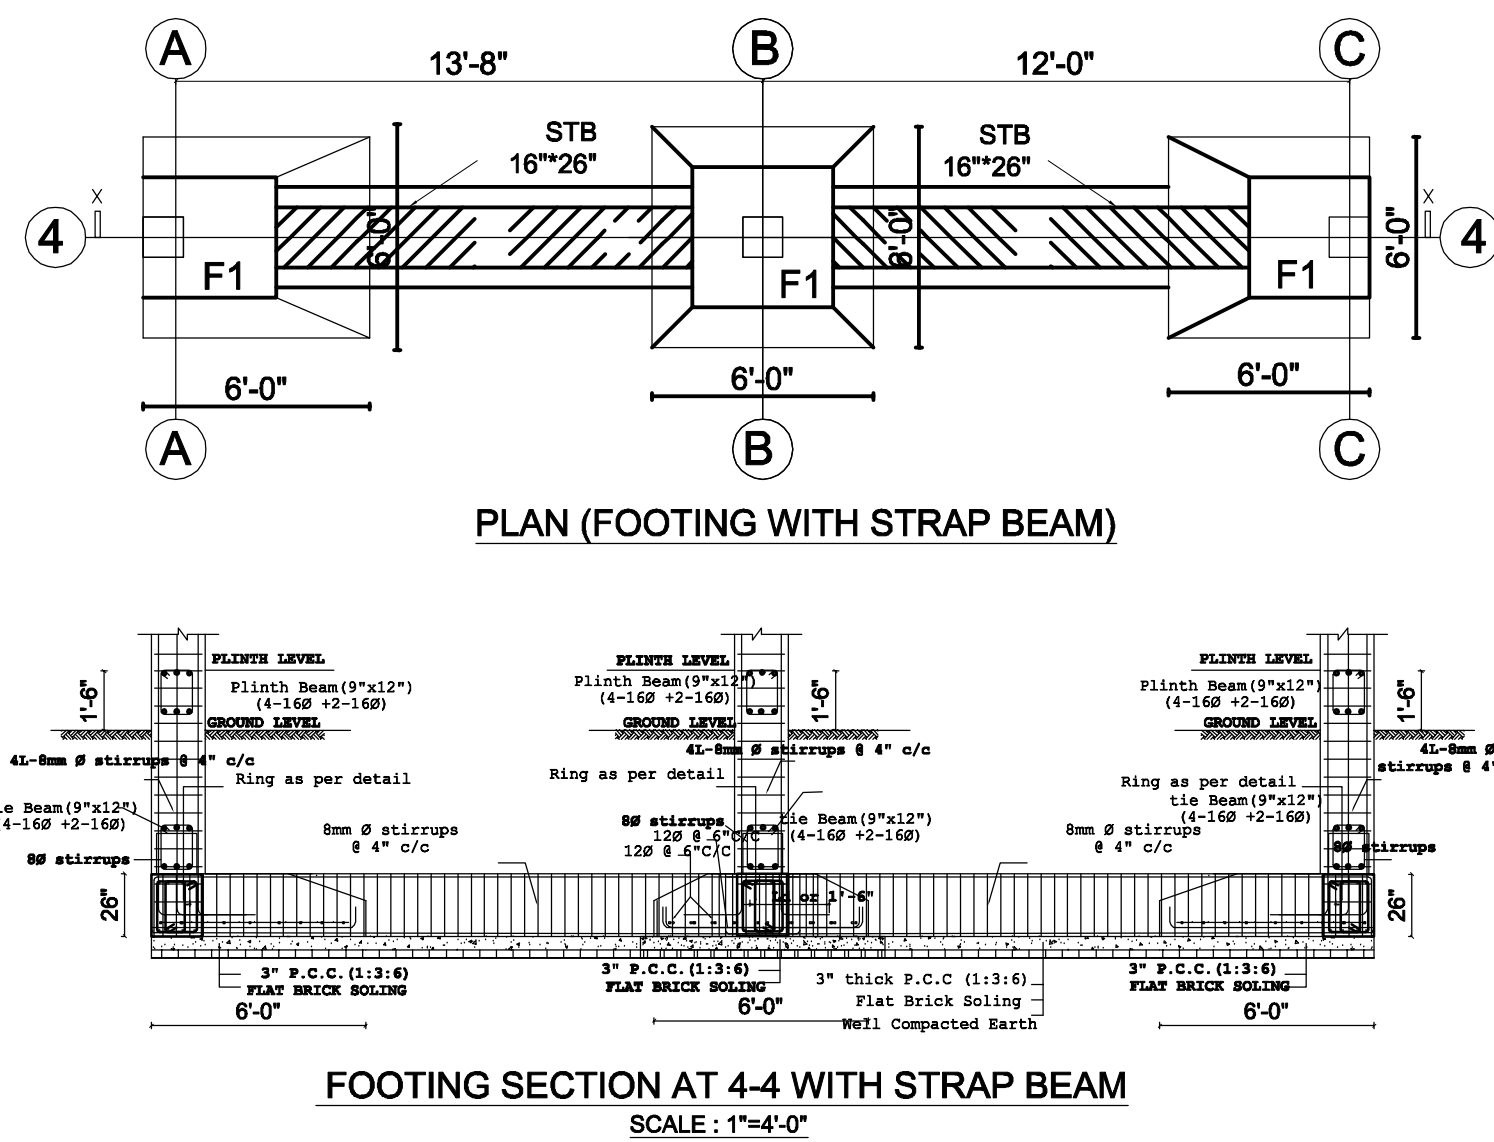
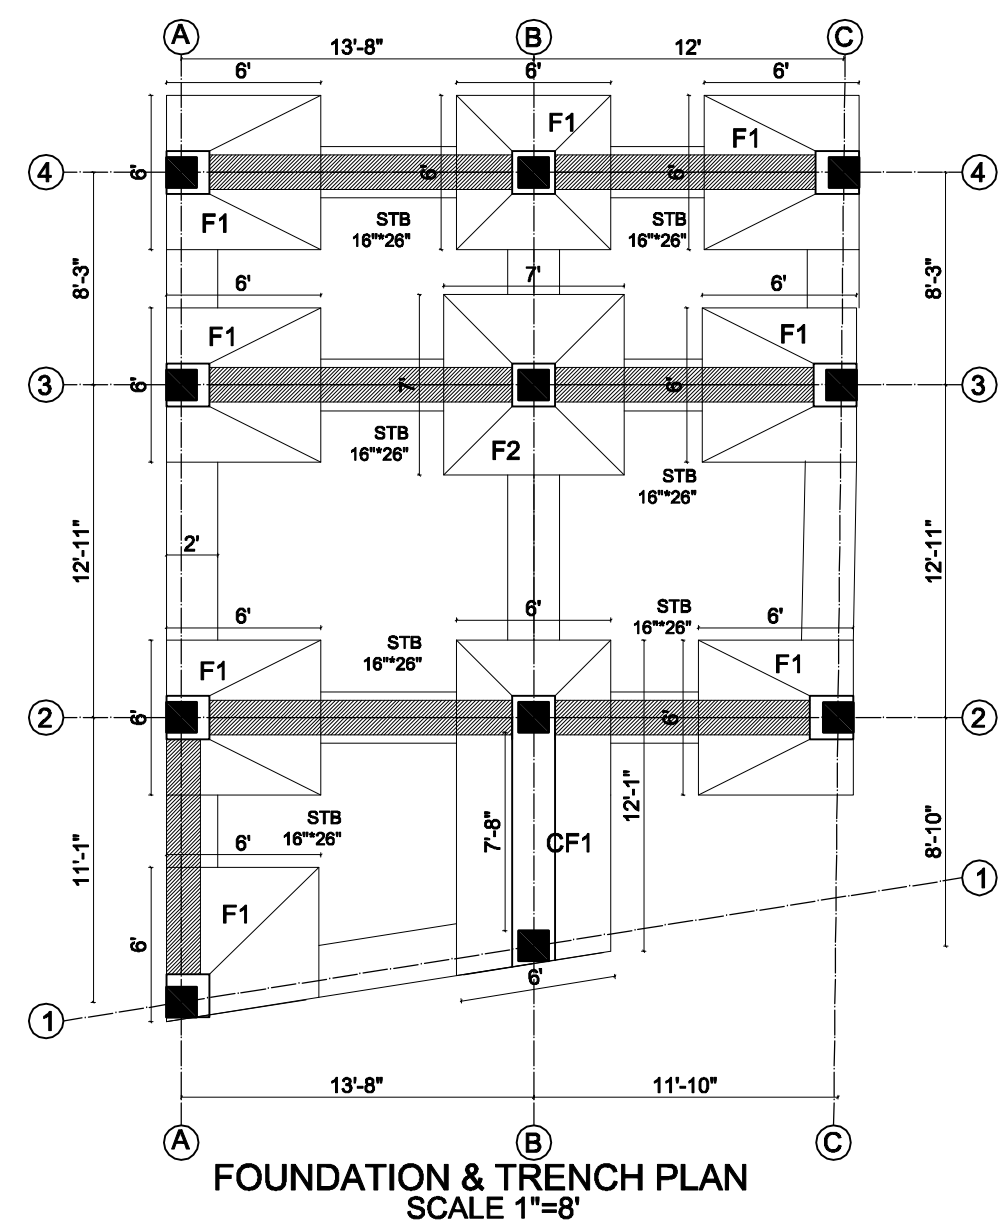
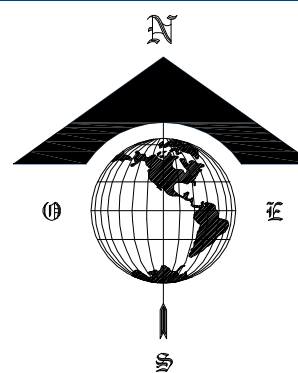
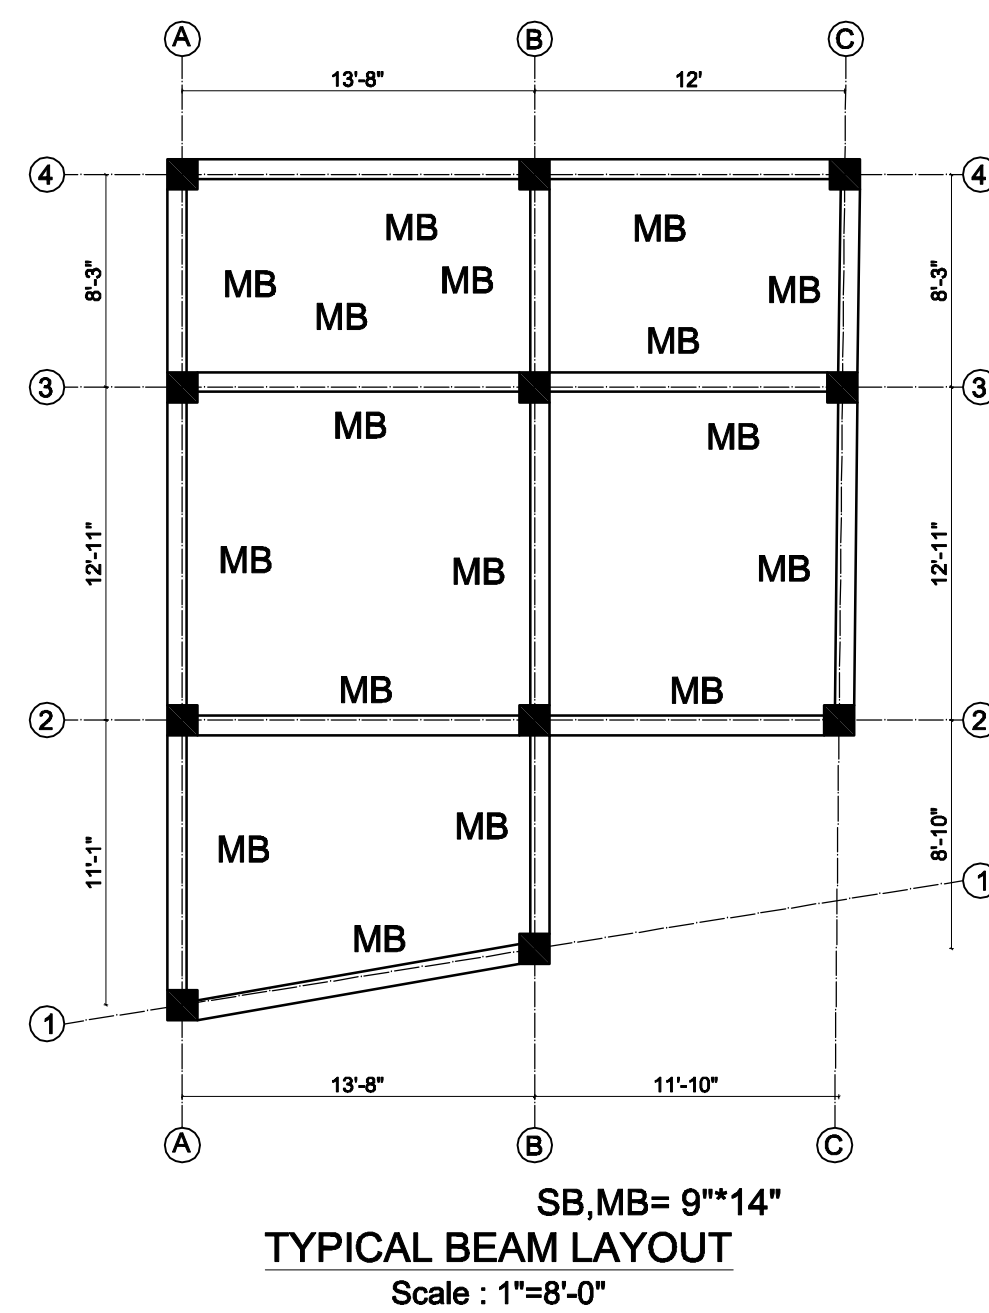
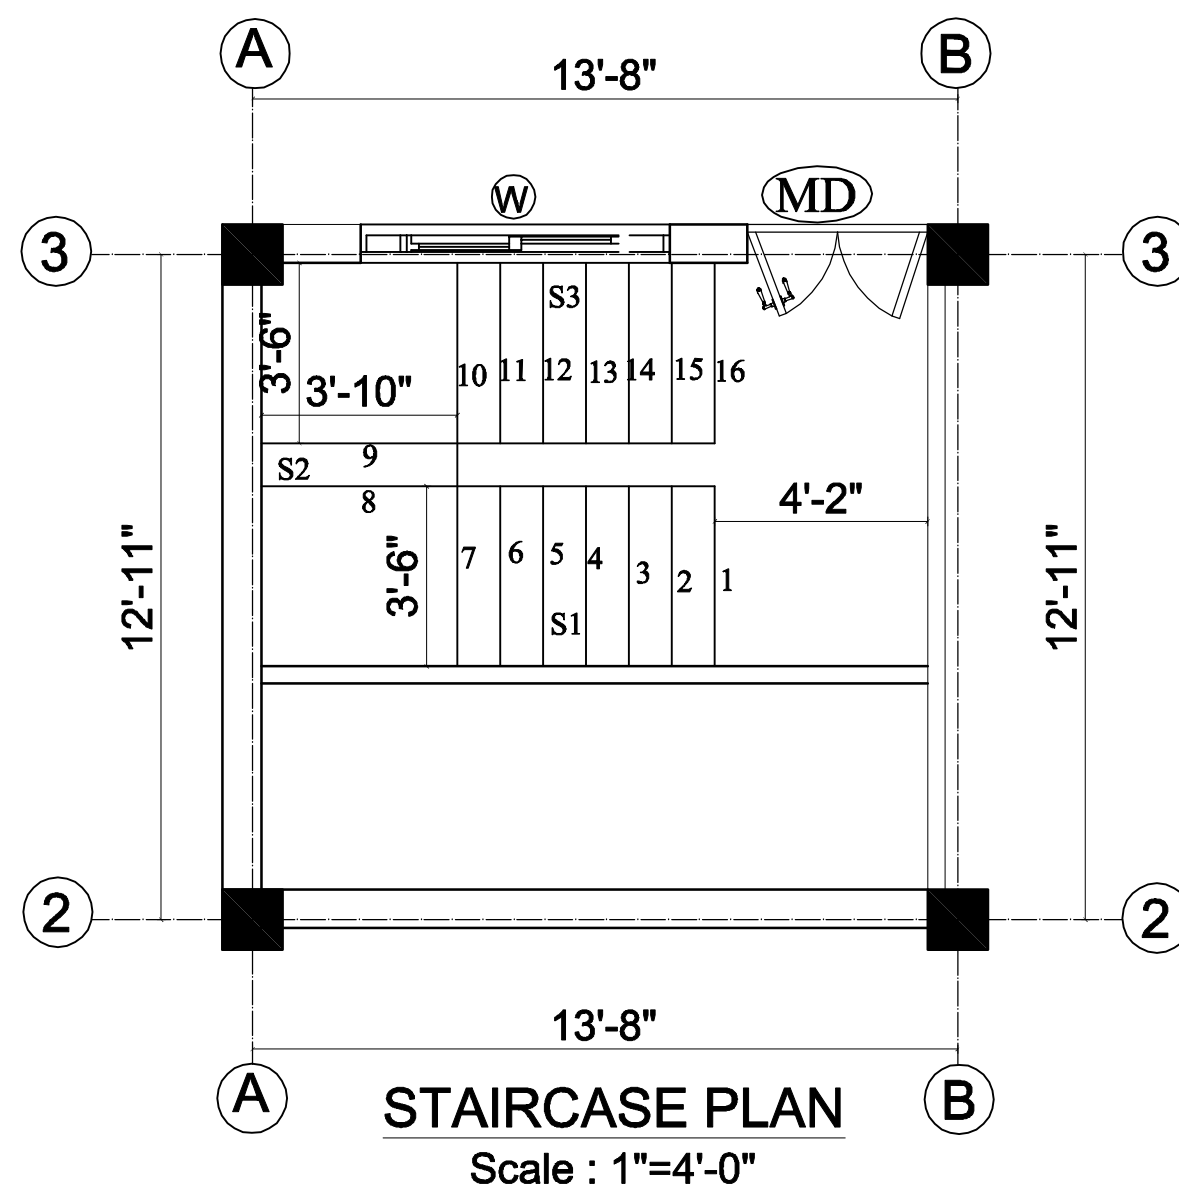
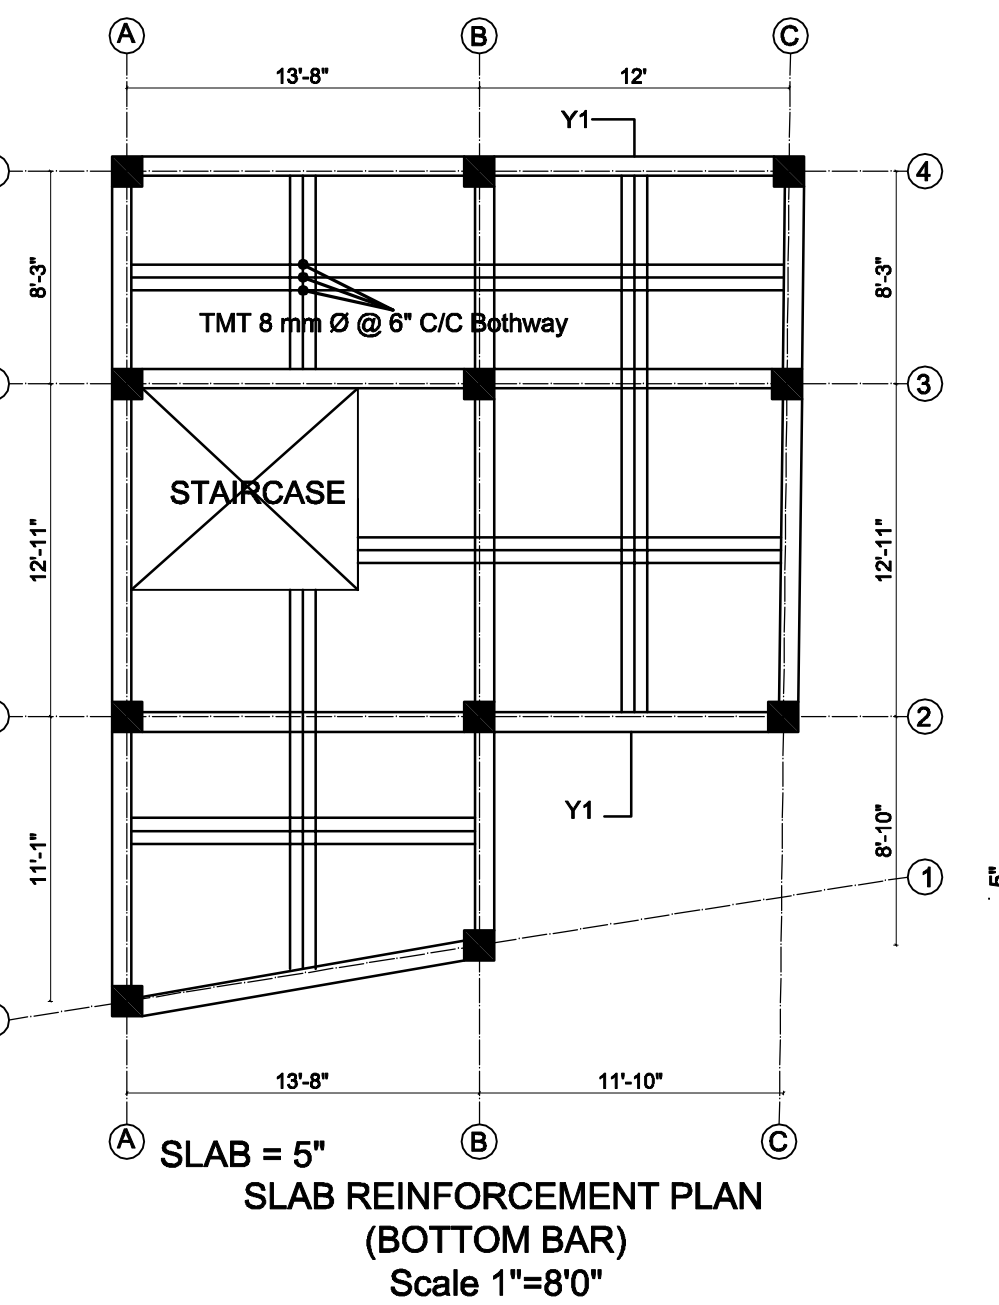


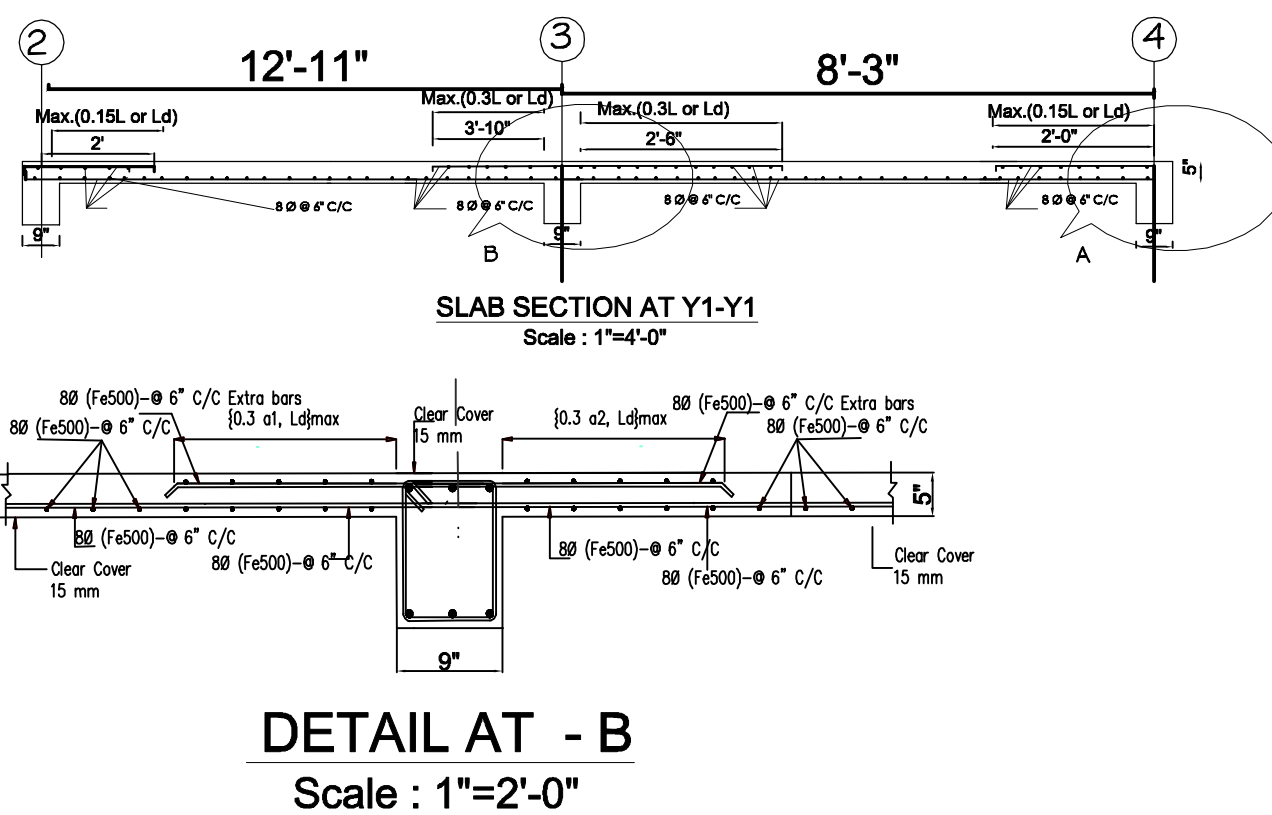

COLUMN DETAILS									
S.N.	Type	Steel Grade	Concrete Grade	Labels Ties	GROUND FLOOR	FIRST FLOOR	SECOND FLOOR	THIRD FLOOR	STIRRUPS DETAILS
1.	C	Fe 500	M20	8mm @ 4" C/C	1'-2" x 1'-2" (4-160 + 2-160)	1'-2" x 1'-2" (4-160 + 2-160)	1'-2" x 1'-2" (4-160 + 2-160)	1'-2" x 1'-2" (4-160 + 2-160)	8mm @ Stirrups @ 6" C/C At Mid Section And 4" C/C End Section
2.	C1	Fe 500	M20	8mm @ 4" C/C	1'-2" x 1'-2" (4-160 + 2-160)	1'-2" x 1'-2" (4-160 + 2-160)	1'-2" x 1'-2" (4-160 + 2-160)	1'-2" x 1'-2" (4-160 + 2-160)	

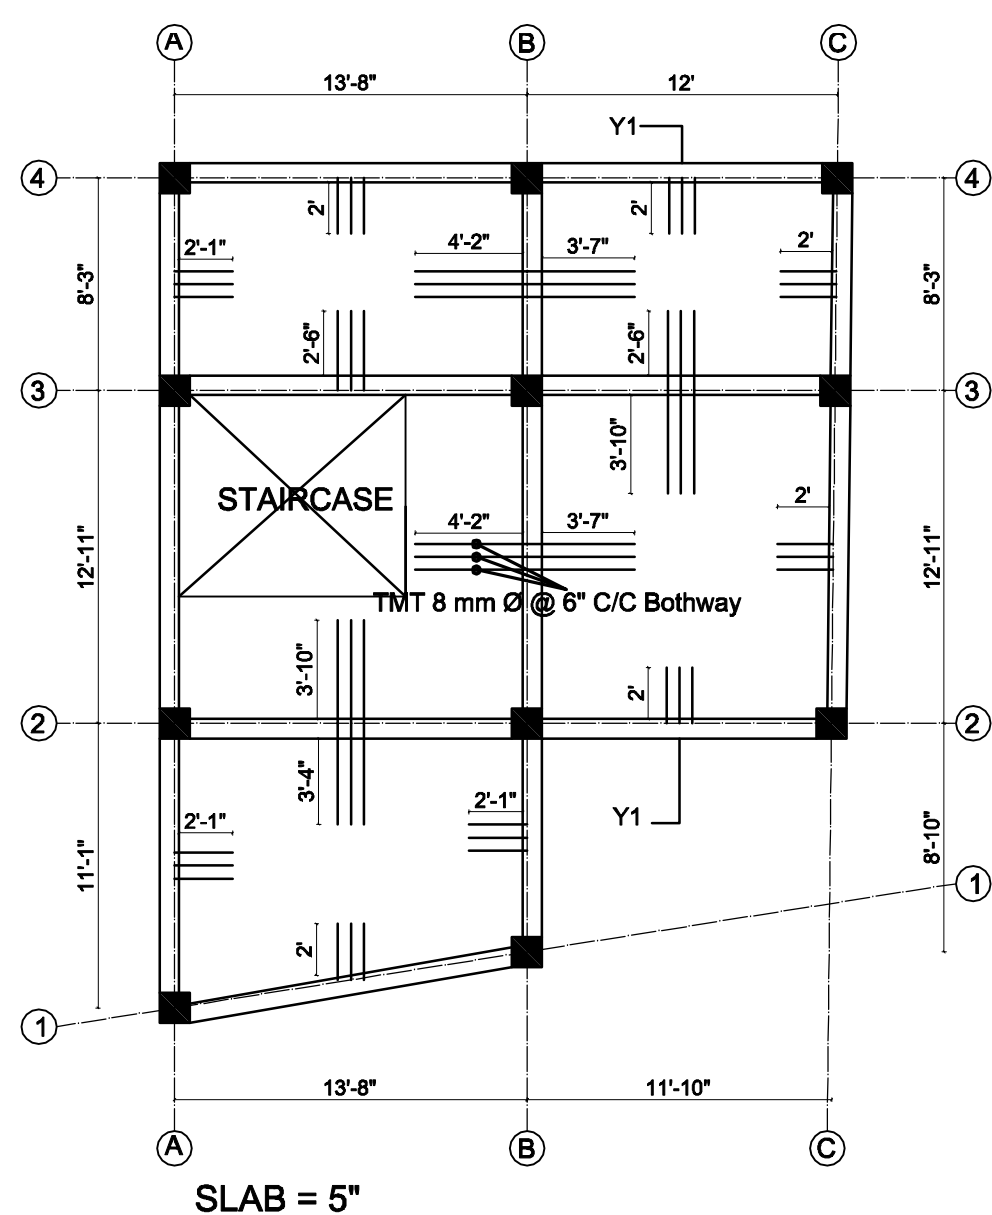

OWNER Mr.BISHNU PARSAD OLI			SIGNATURE	
Building Type RESIDENTIAL BUILDING		Location mahalaxmi-02		
Plot No. 306	Area as per site 1120.29 SQ.FT		Area as per purja 103.34 SQ.M	
Details STRUCTURAL DETAILS			Checked By dilip neupane	
Designed By dilip neupane				
DATE 2082-05-05	Scale 1"=8'	NEC Reg.NO. 29270 "CIVIL" 'A'		Sheet No. S/1-1