


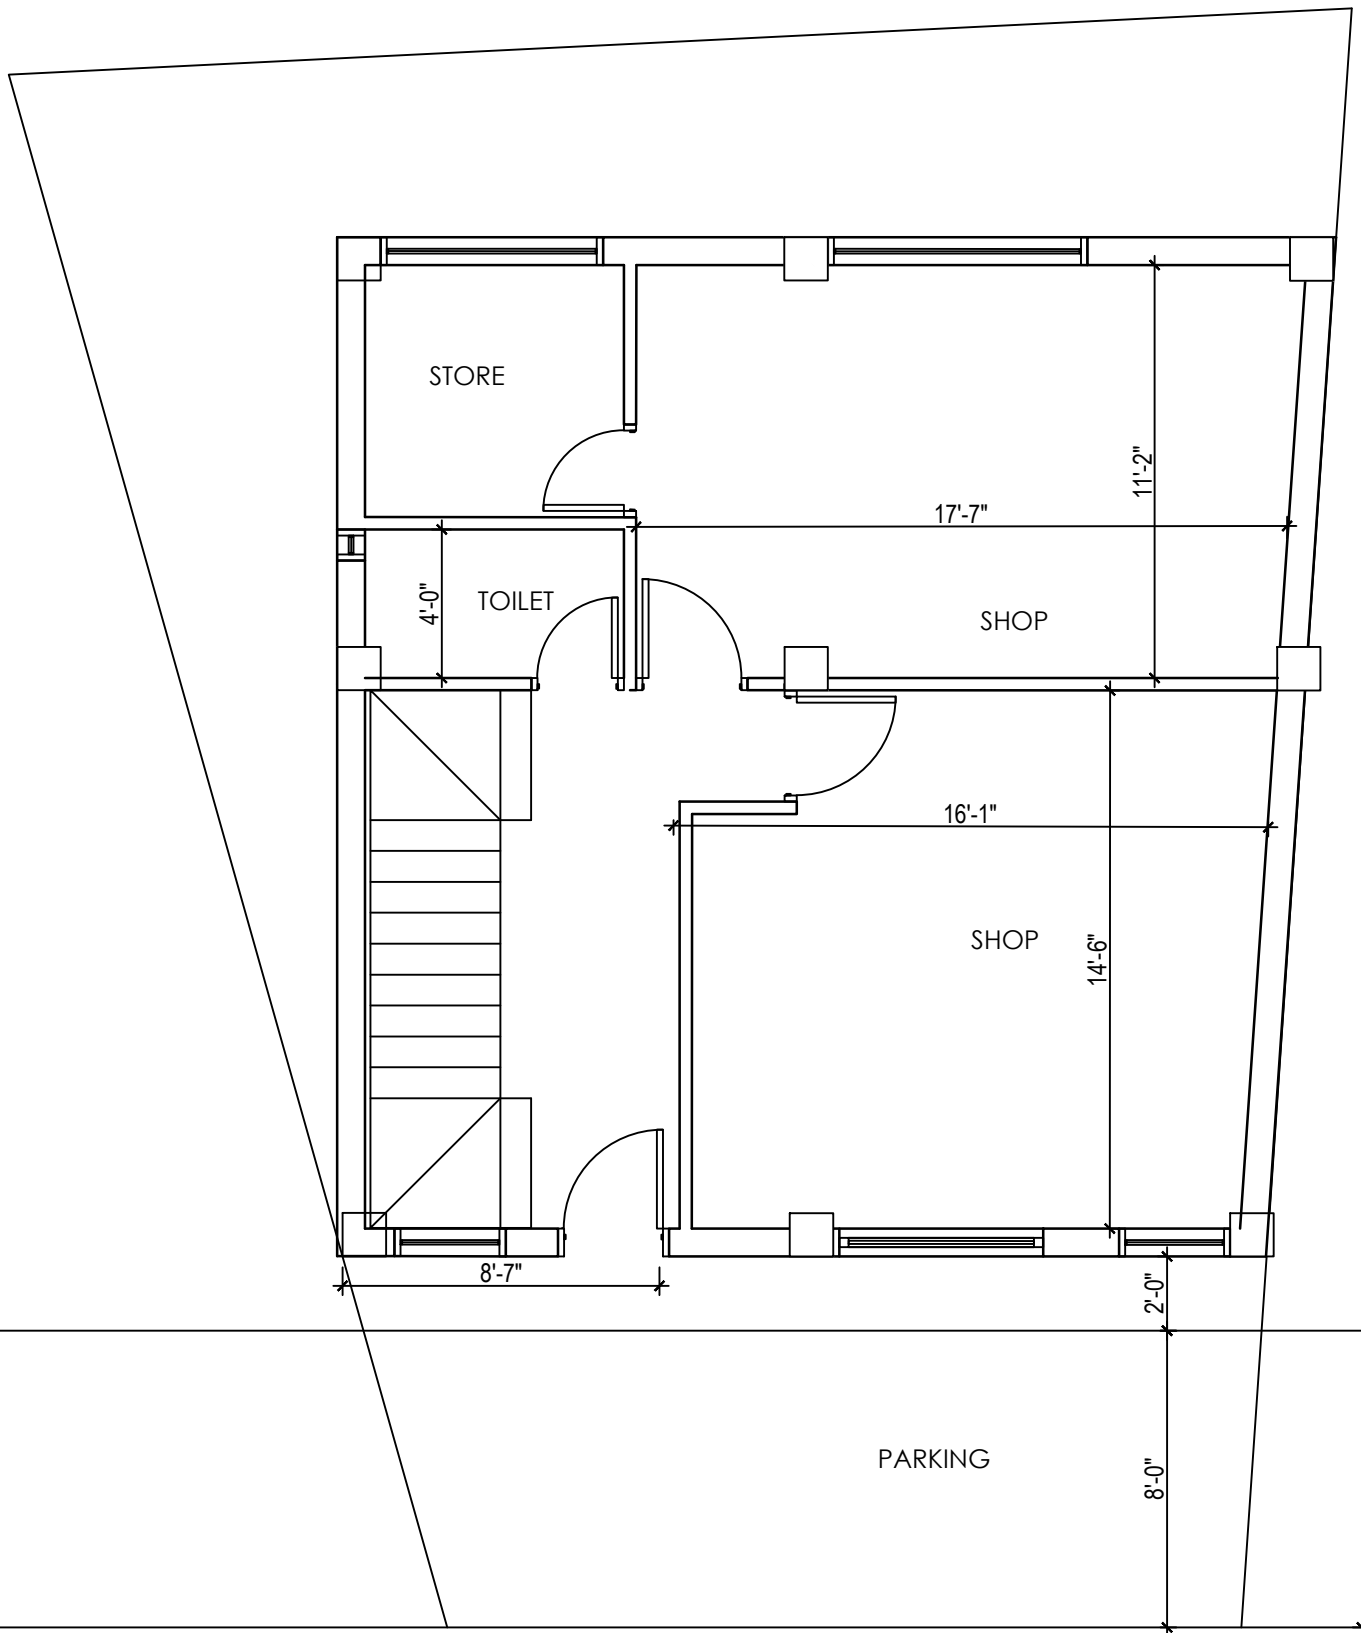

GROUND FLOOR PLAN

AREA:712 SQ FT