


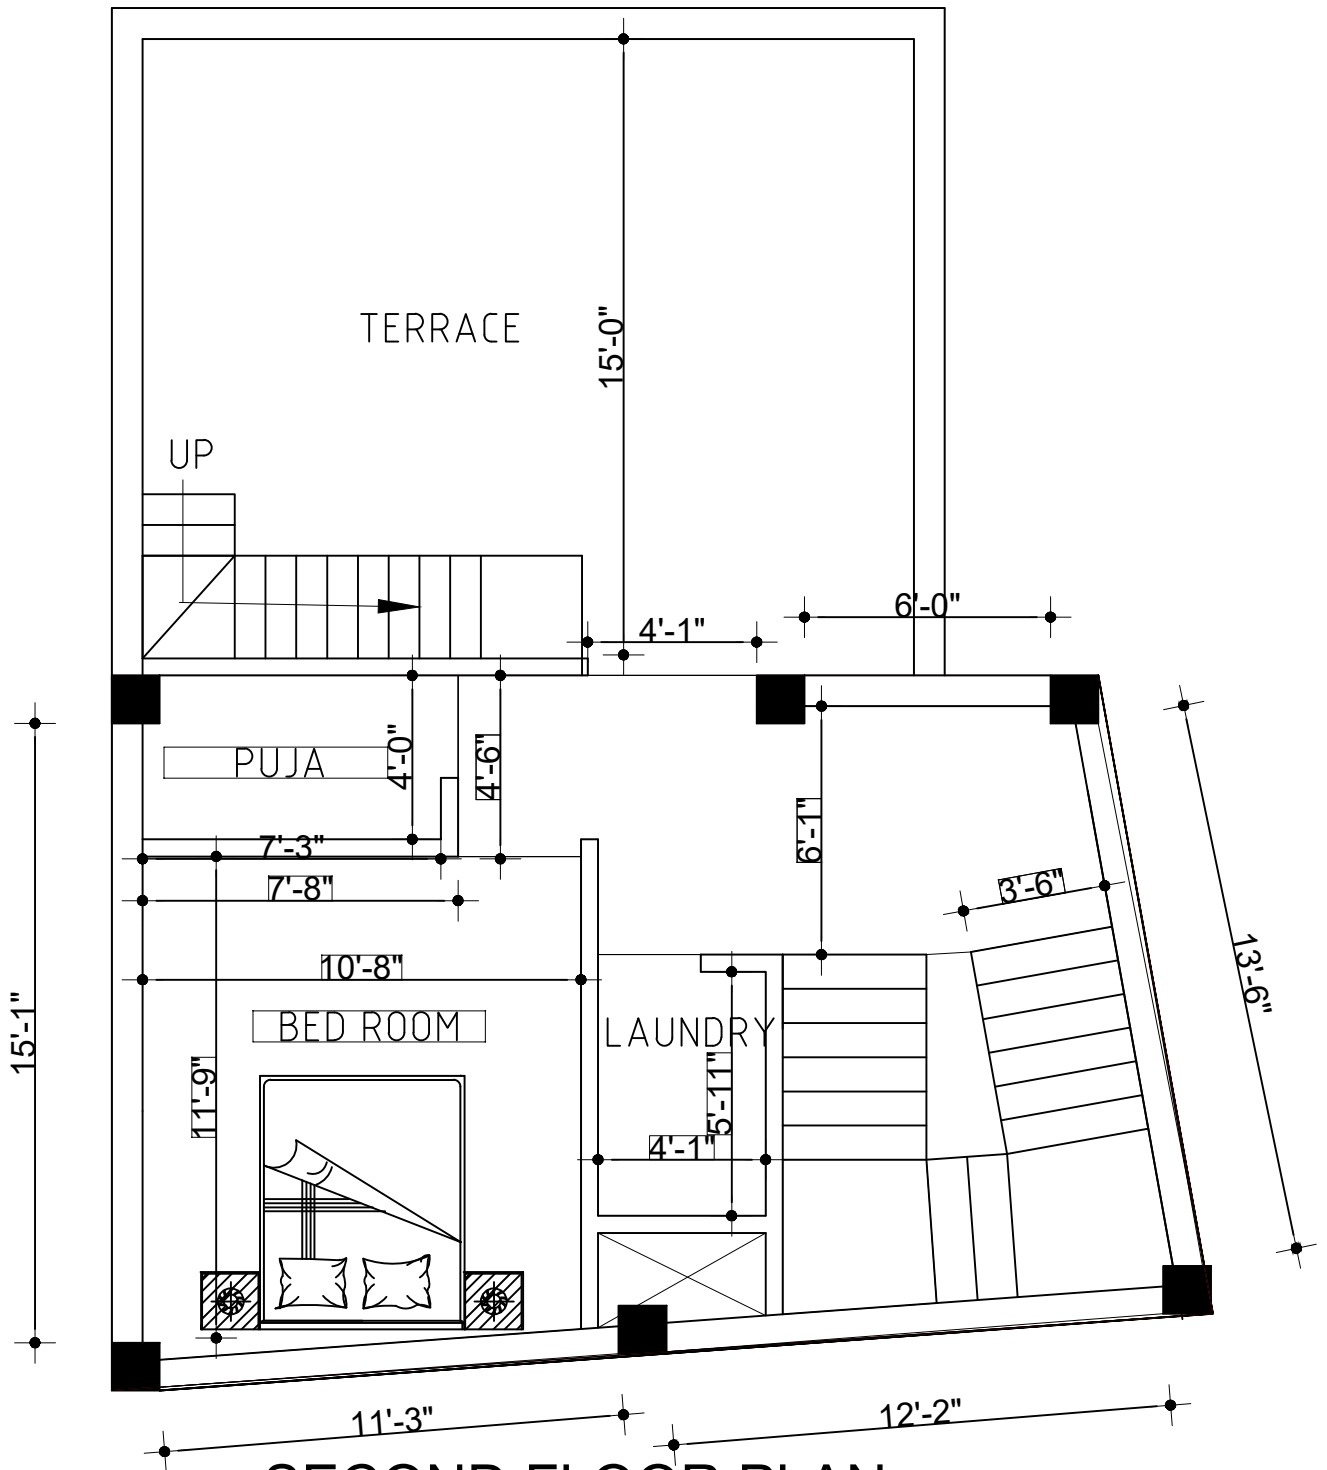

SECOND FLOOR PLAN

FLOOR AREA = 425 Sq.ft