


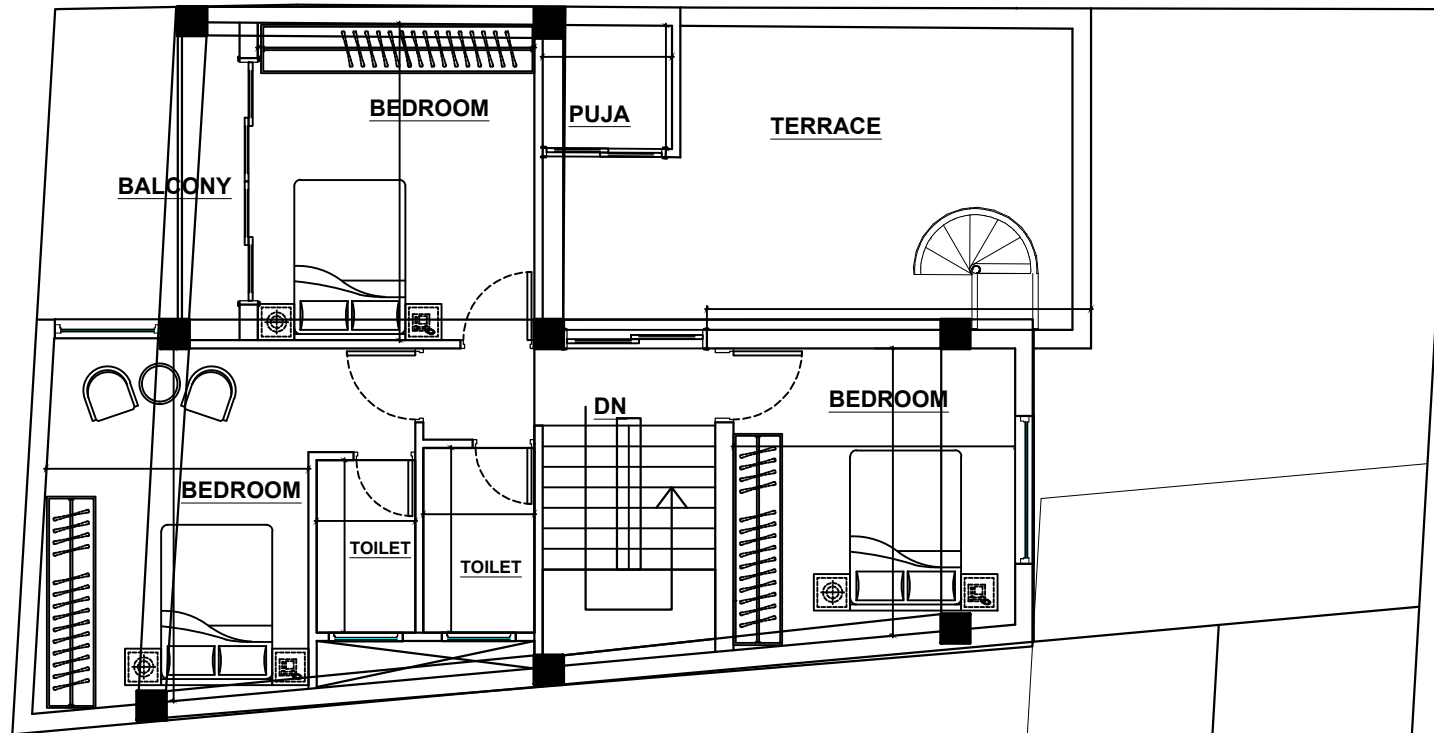

**TOP FLOOR**  
**AREA: 824.30 SQ FT**