


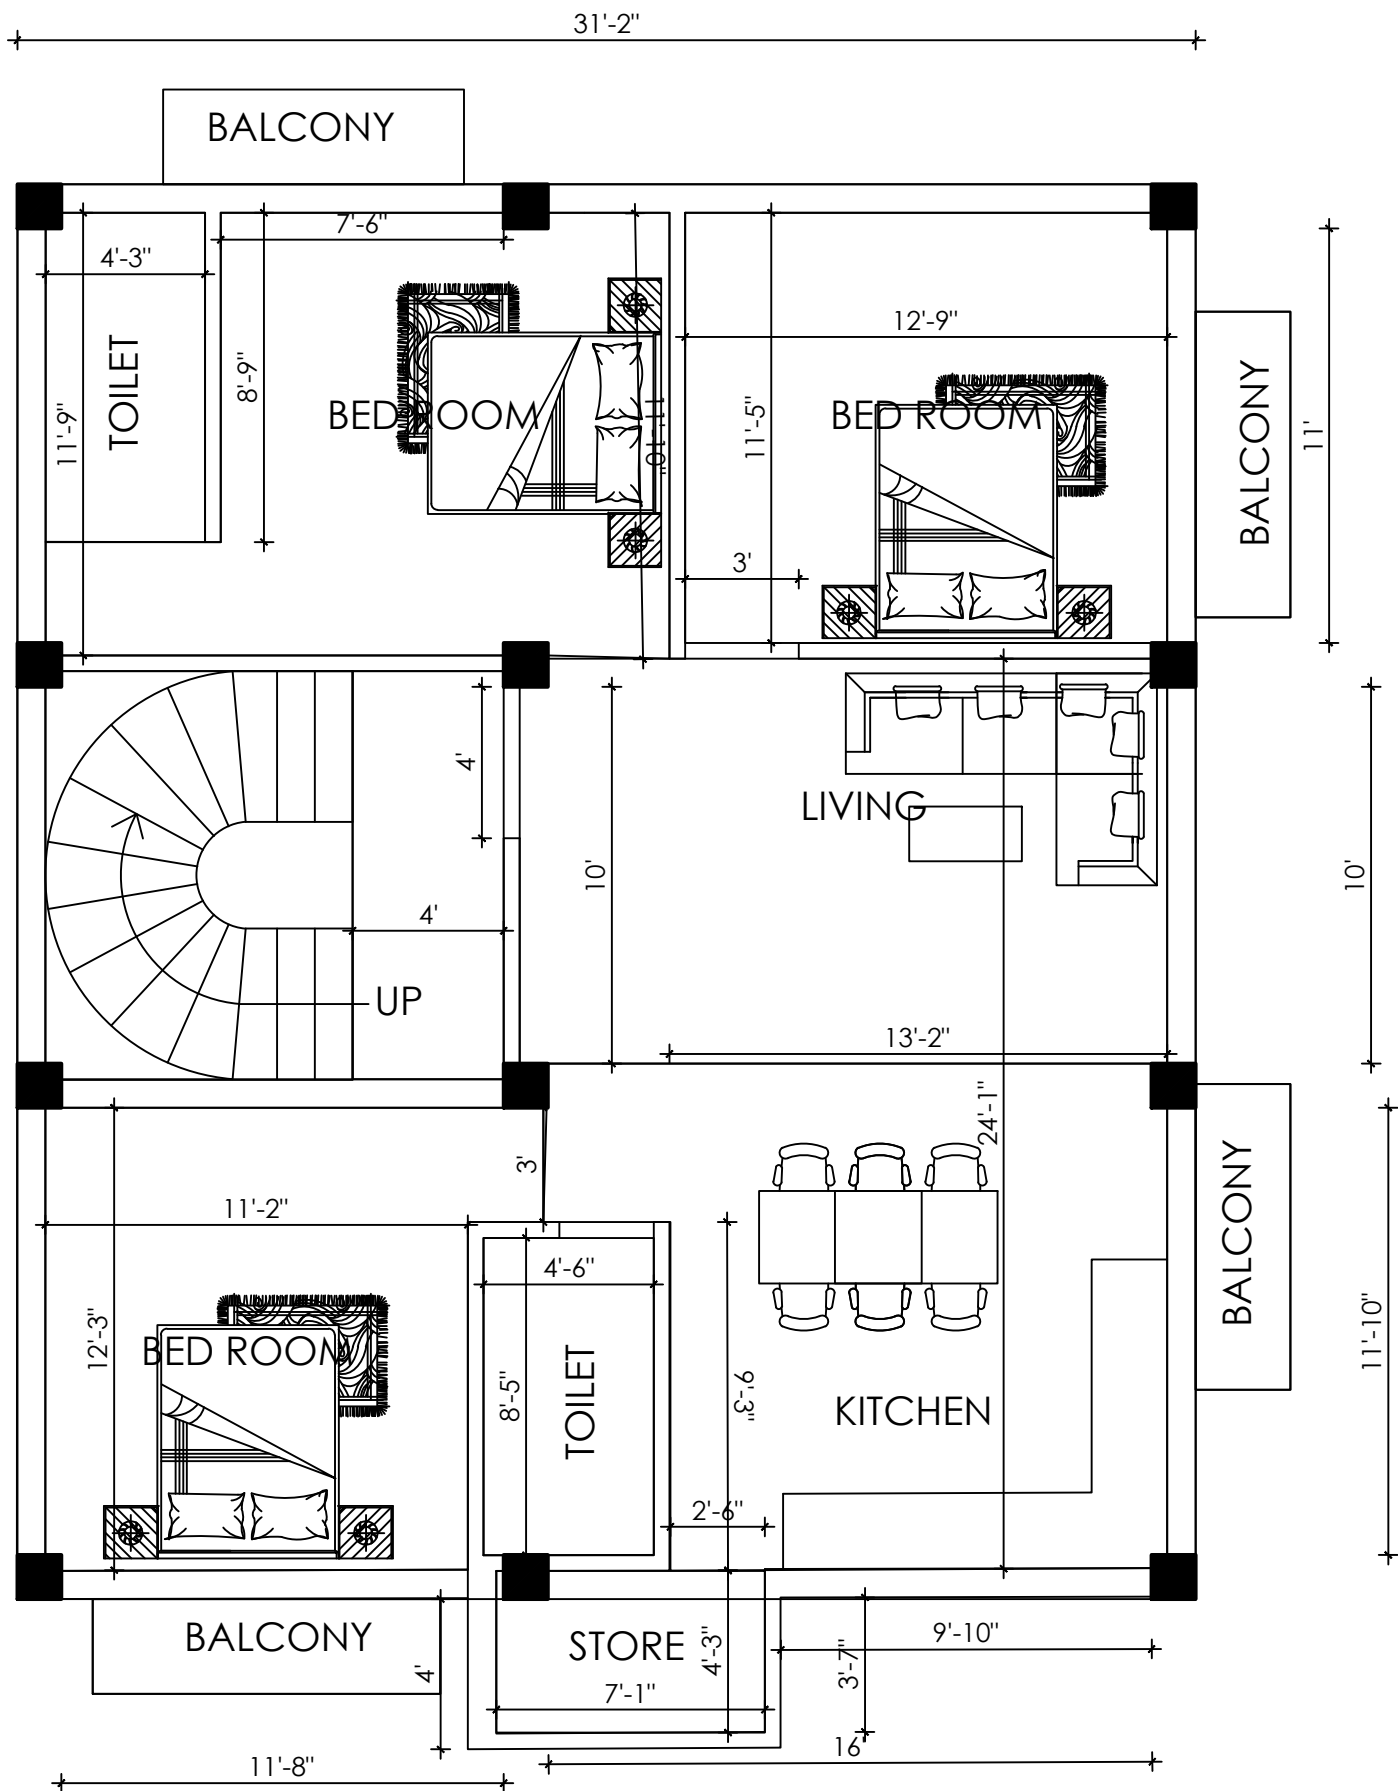

FIRST FLOOR PLAN
AREA = 1100 SQ.FT