


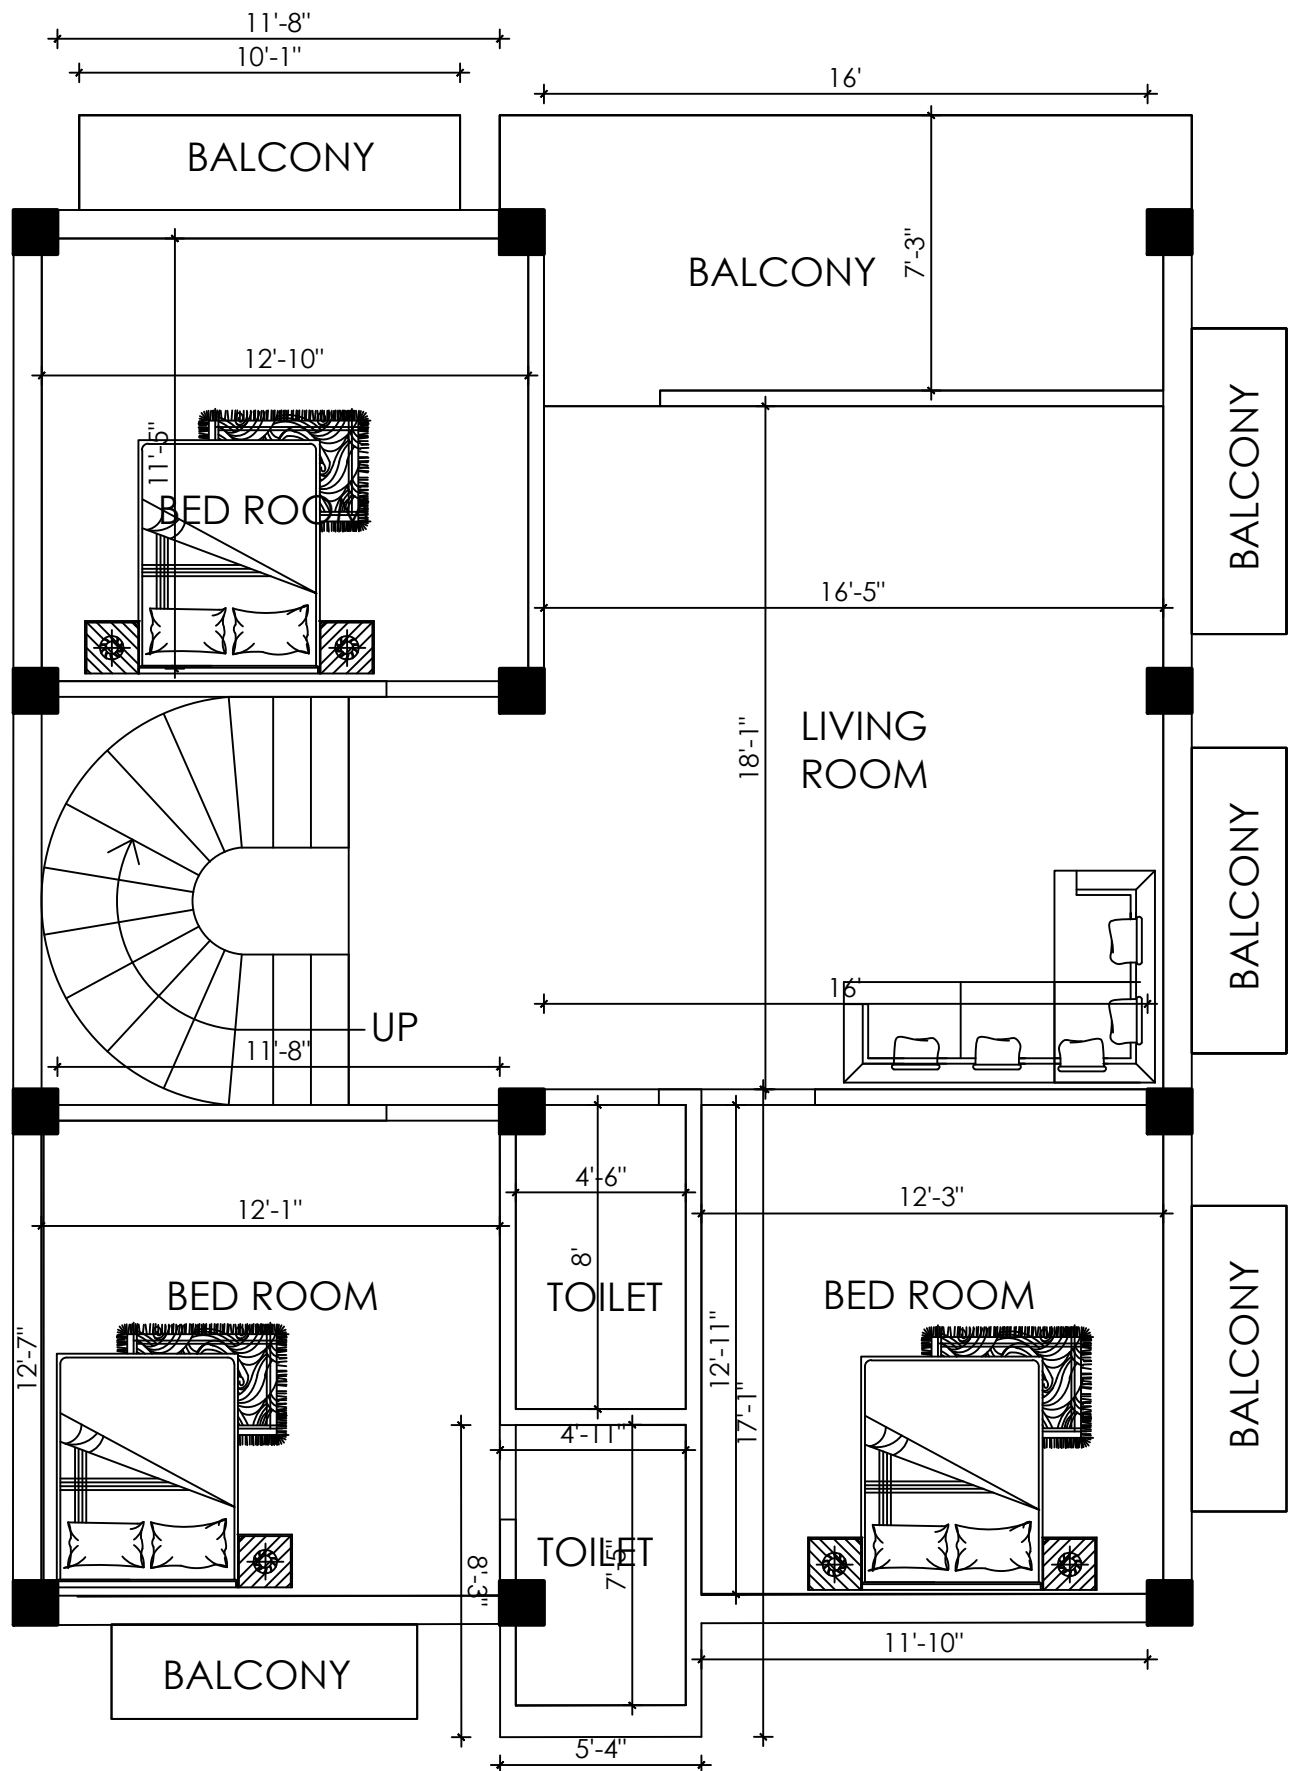

SECOND FLOOR PLAN
AREA = 1100 SQ.FT