


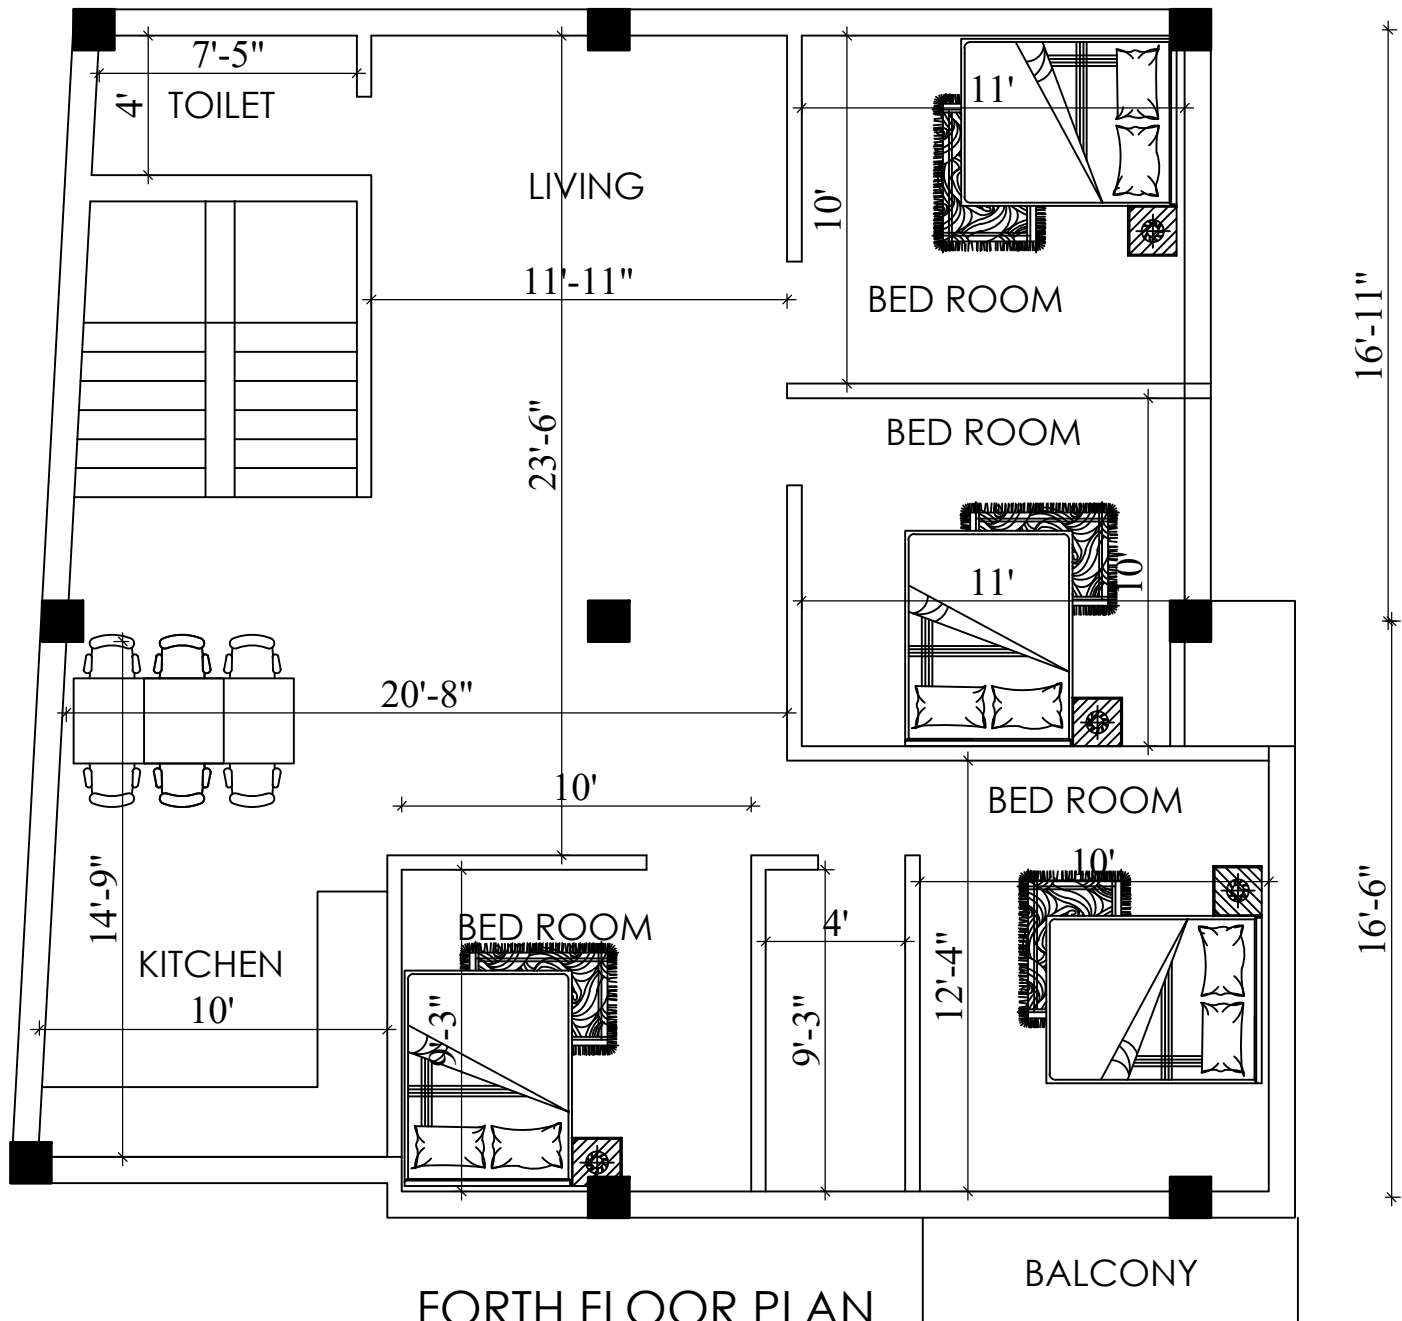

FORTH FLOOR PLAN  
AREA =1190 SQ.FT