


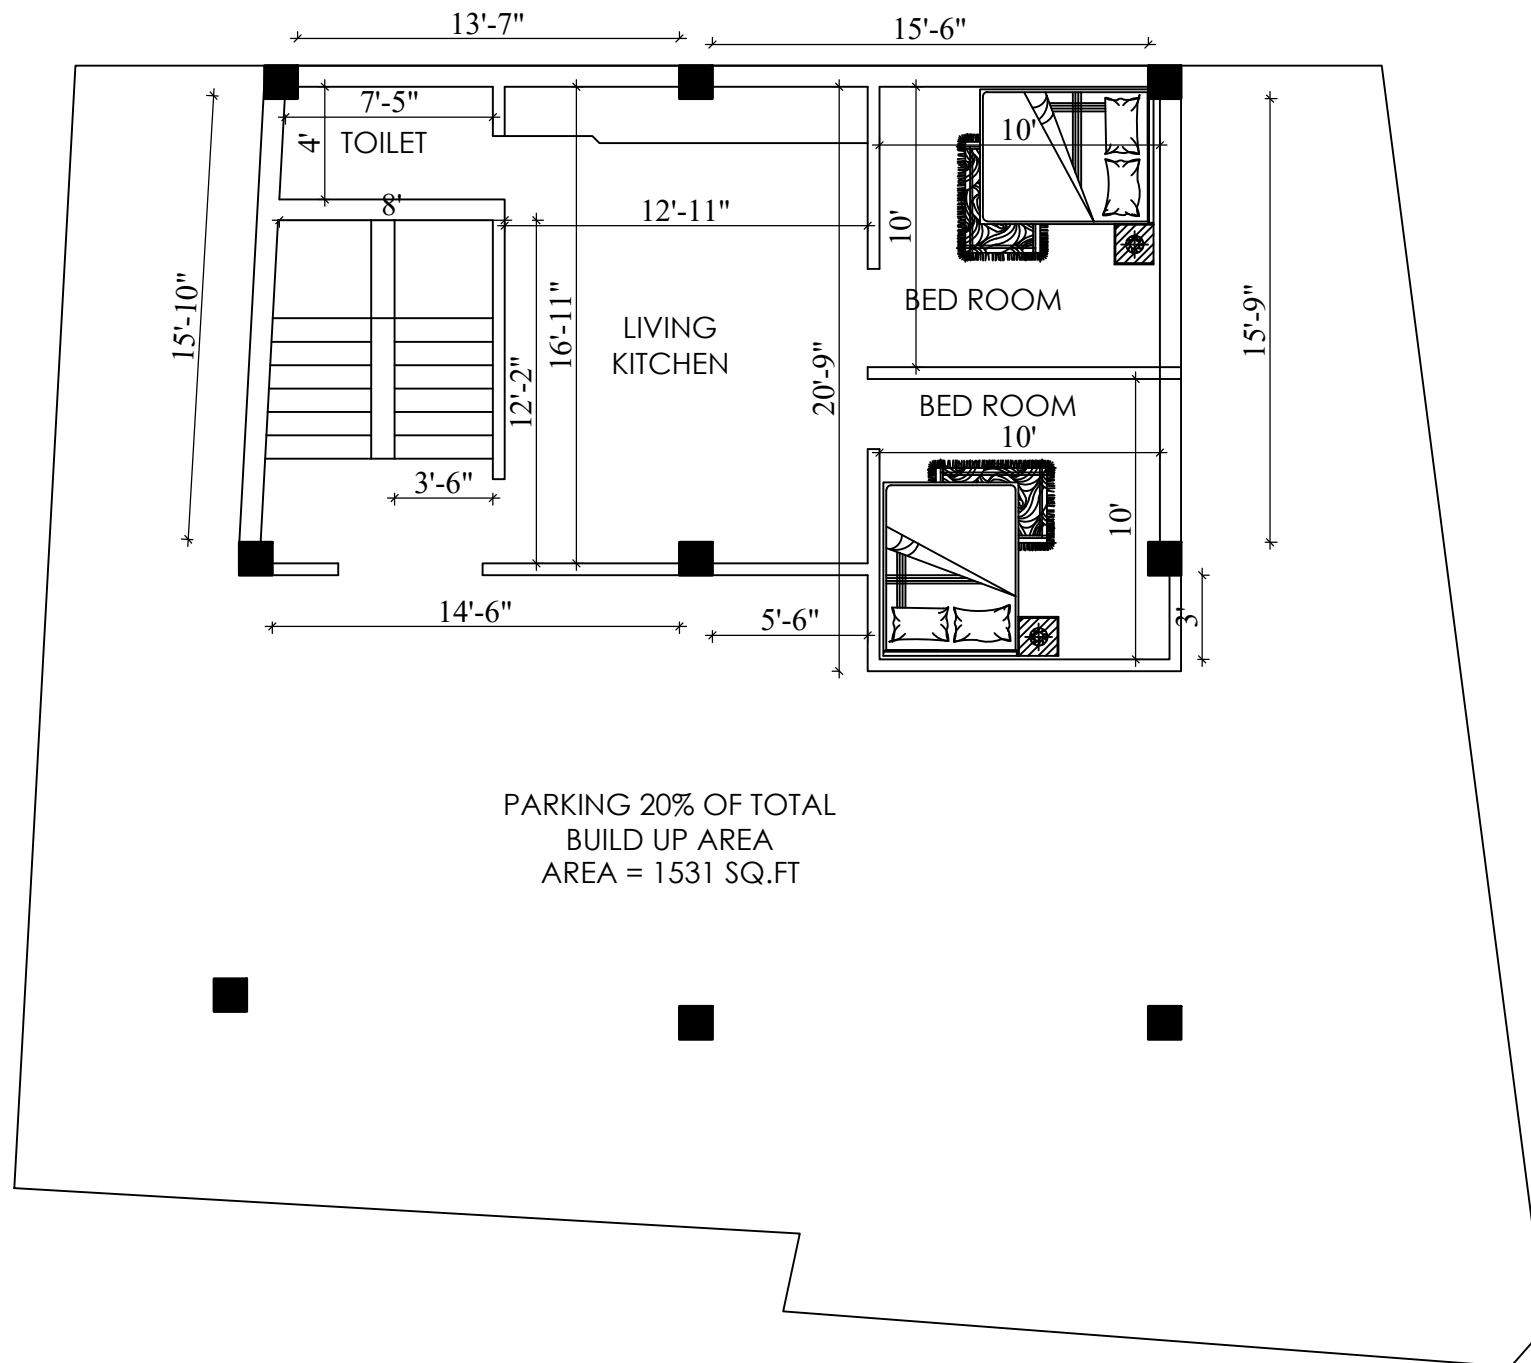

GROUND FLOOR PLAN
AREA = 1190 SQ.FT