


LANDSCAPE PLAN WITH GROUND FLOOR PLAN
Plinth Area: 1123.50 Sq.Ft

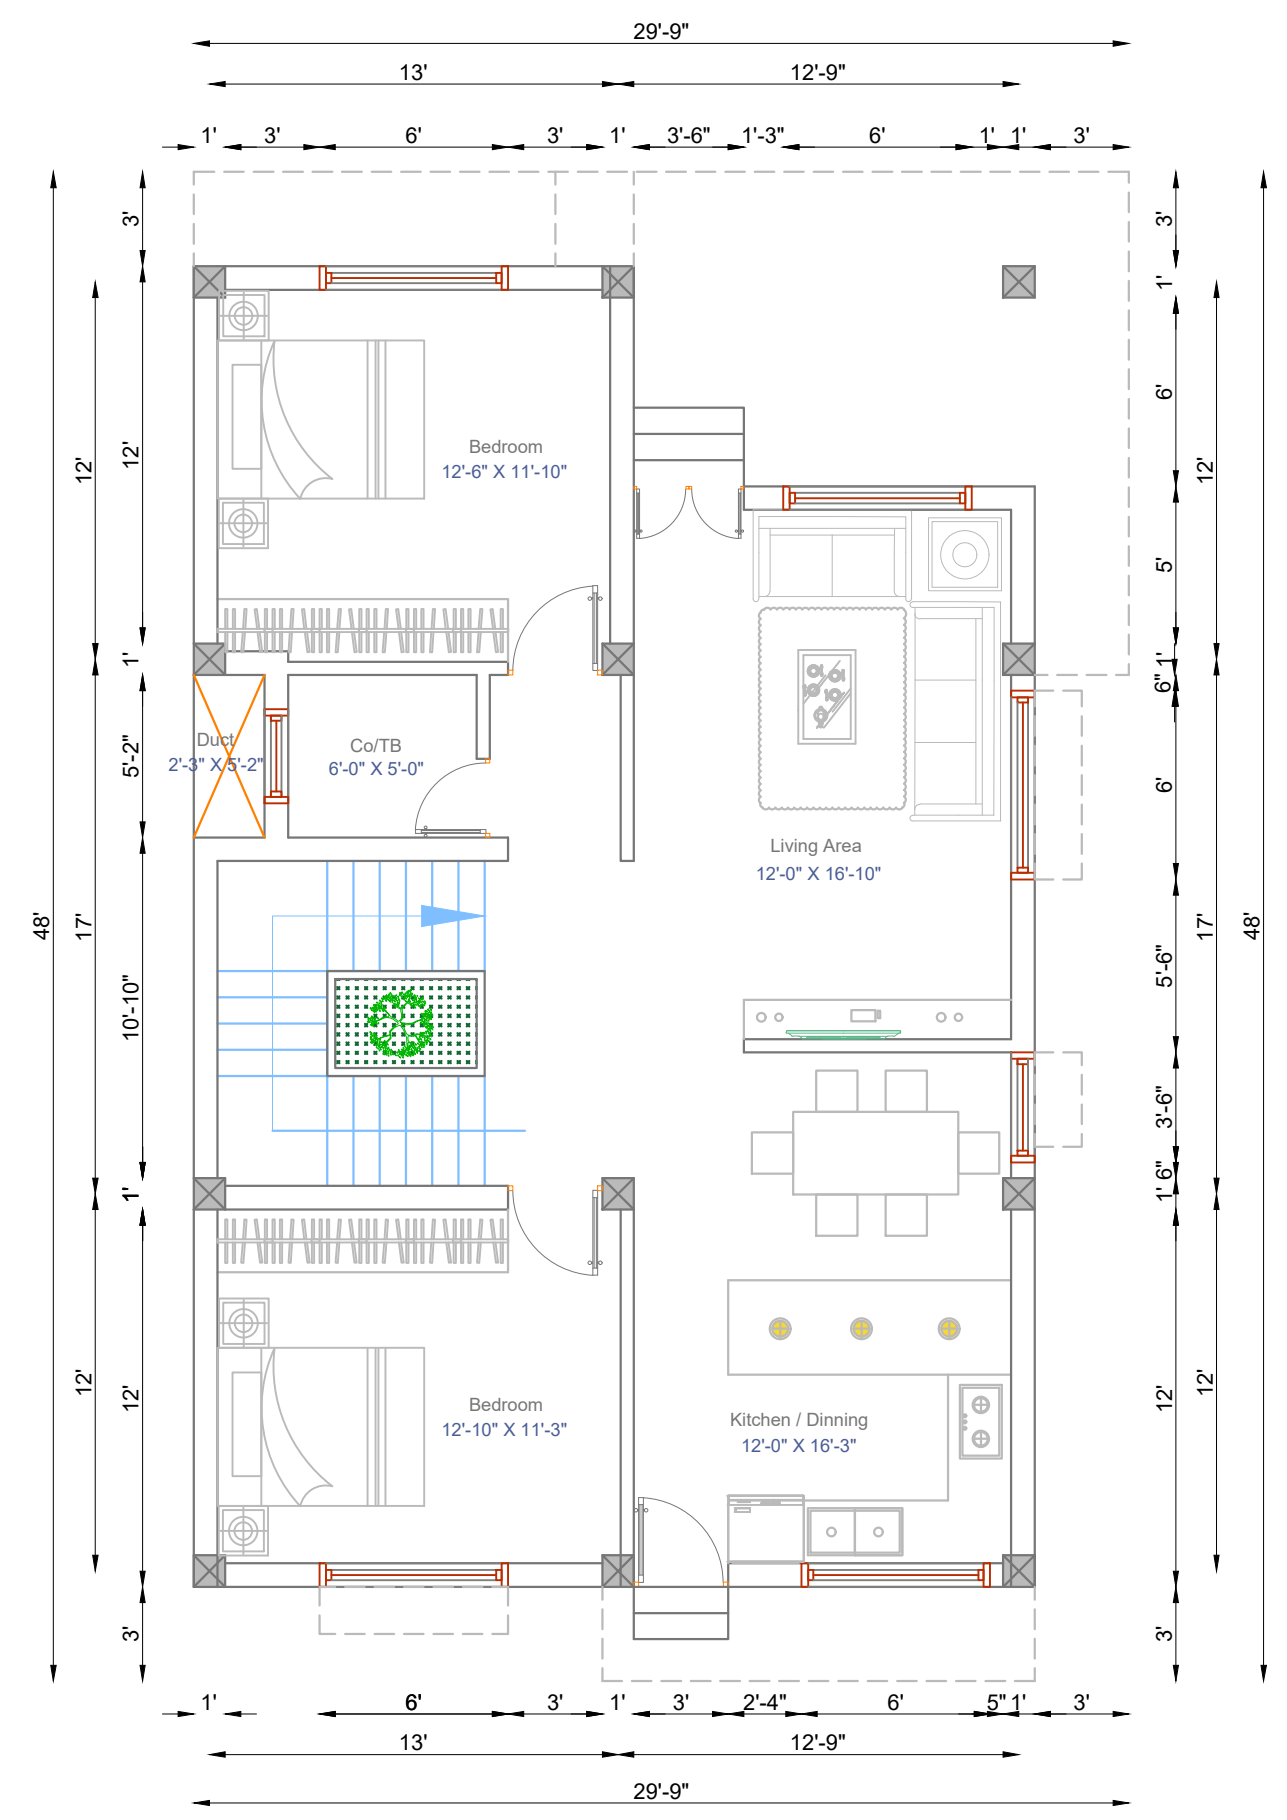

GROUND FLOOR PLAN
Plinth Area: 1123.50 Sq.Ft