


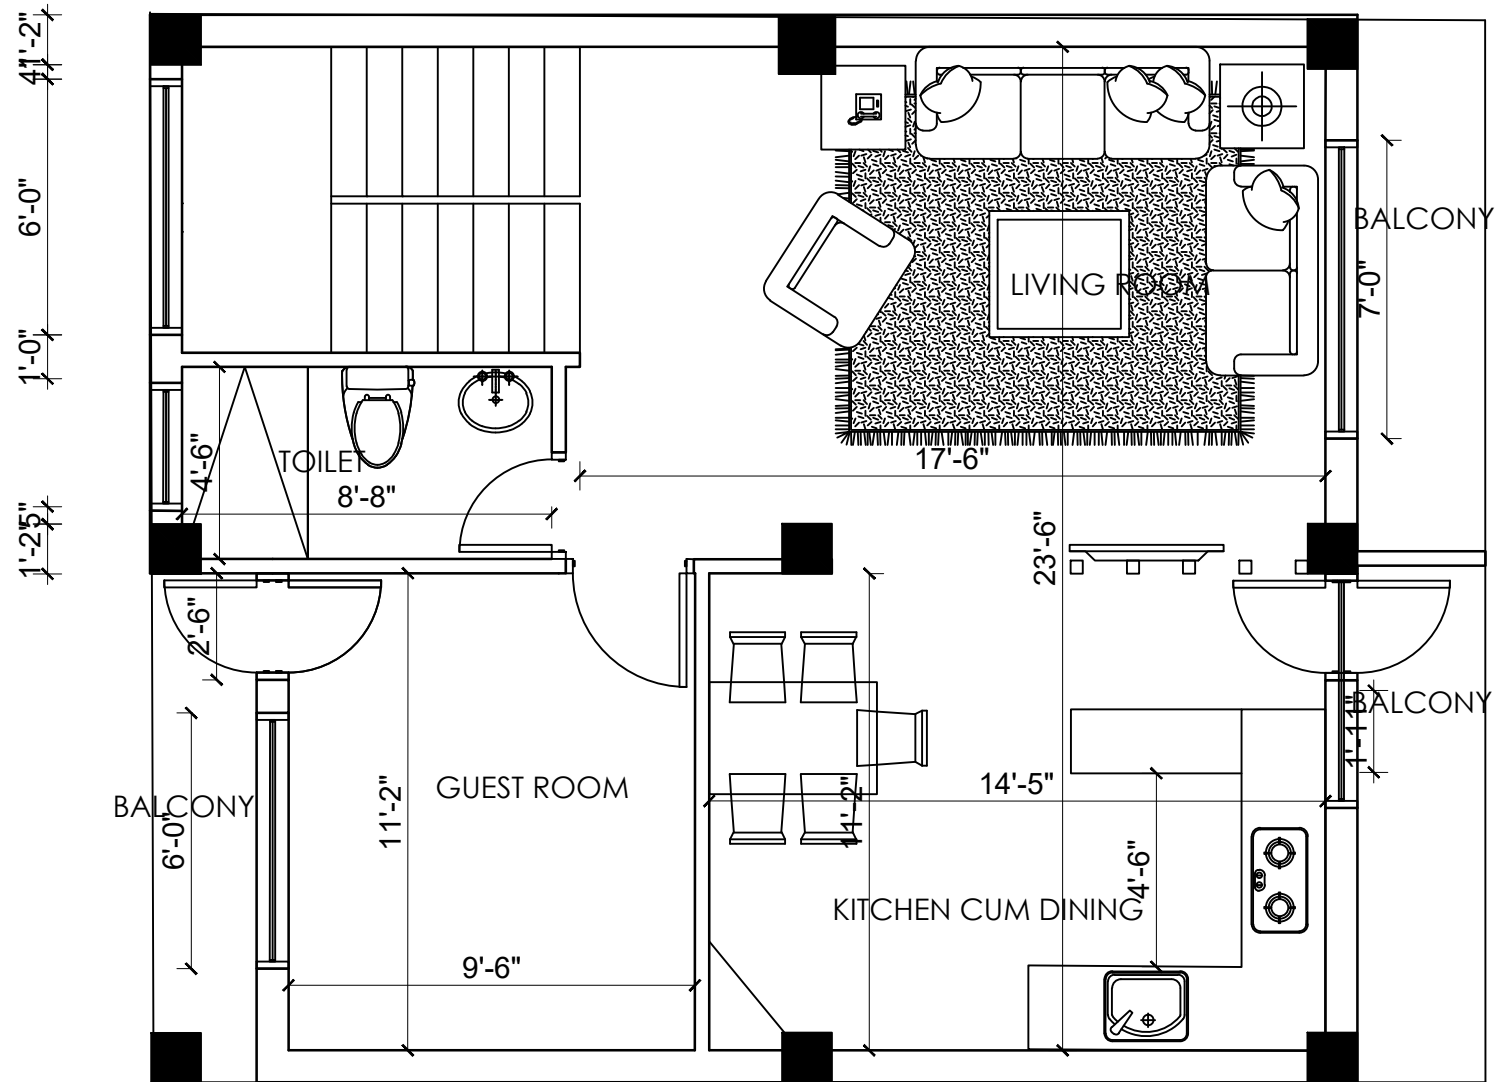

1ST FLOOR PLAN