
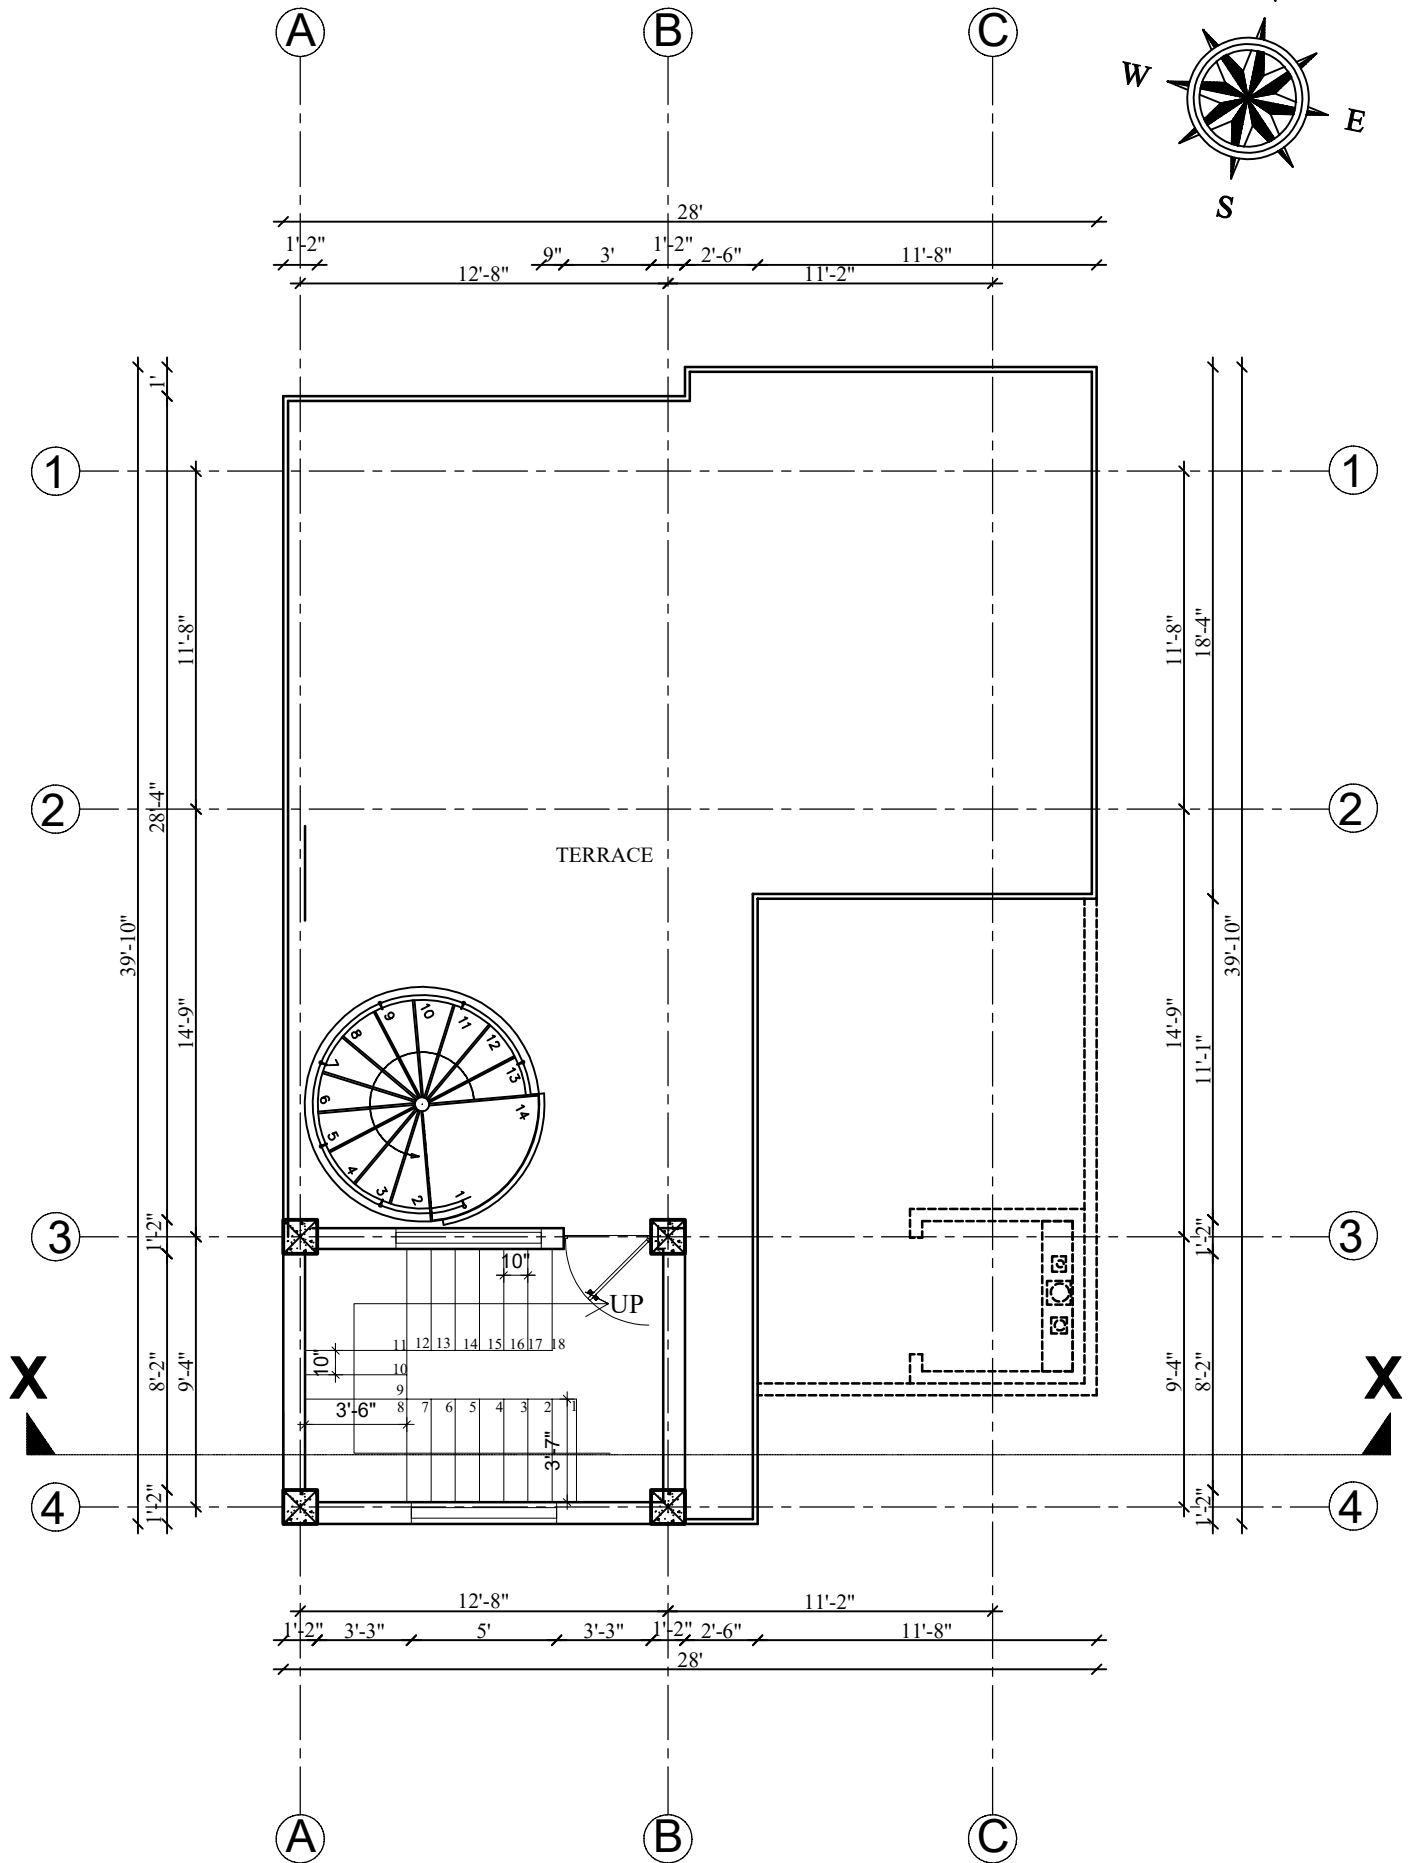


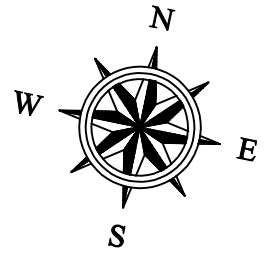

ROOF PLAN
145 SQ. FT