
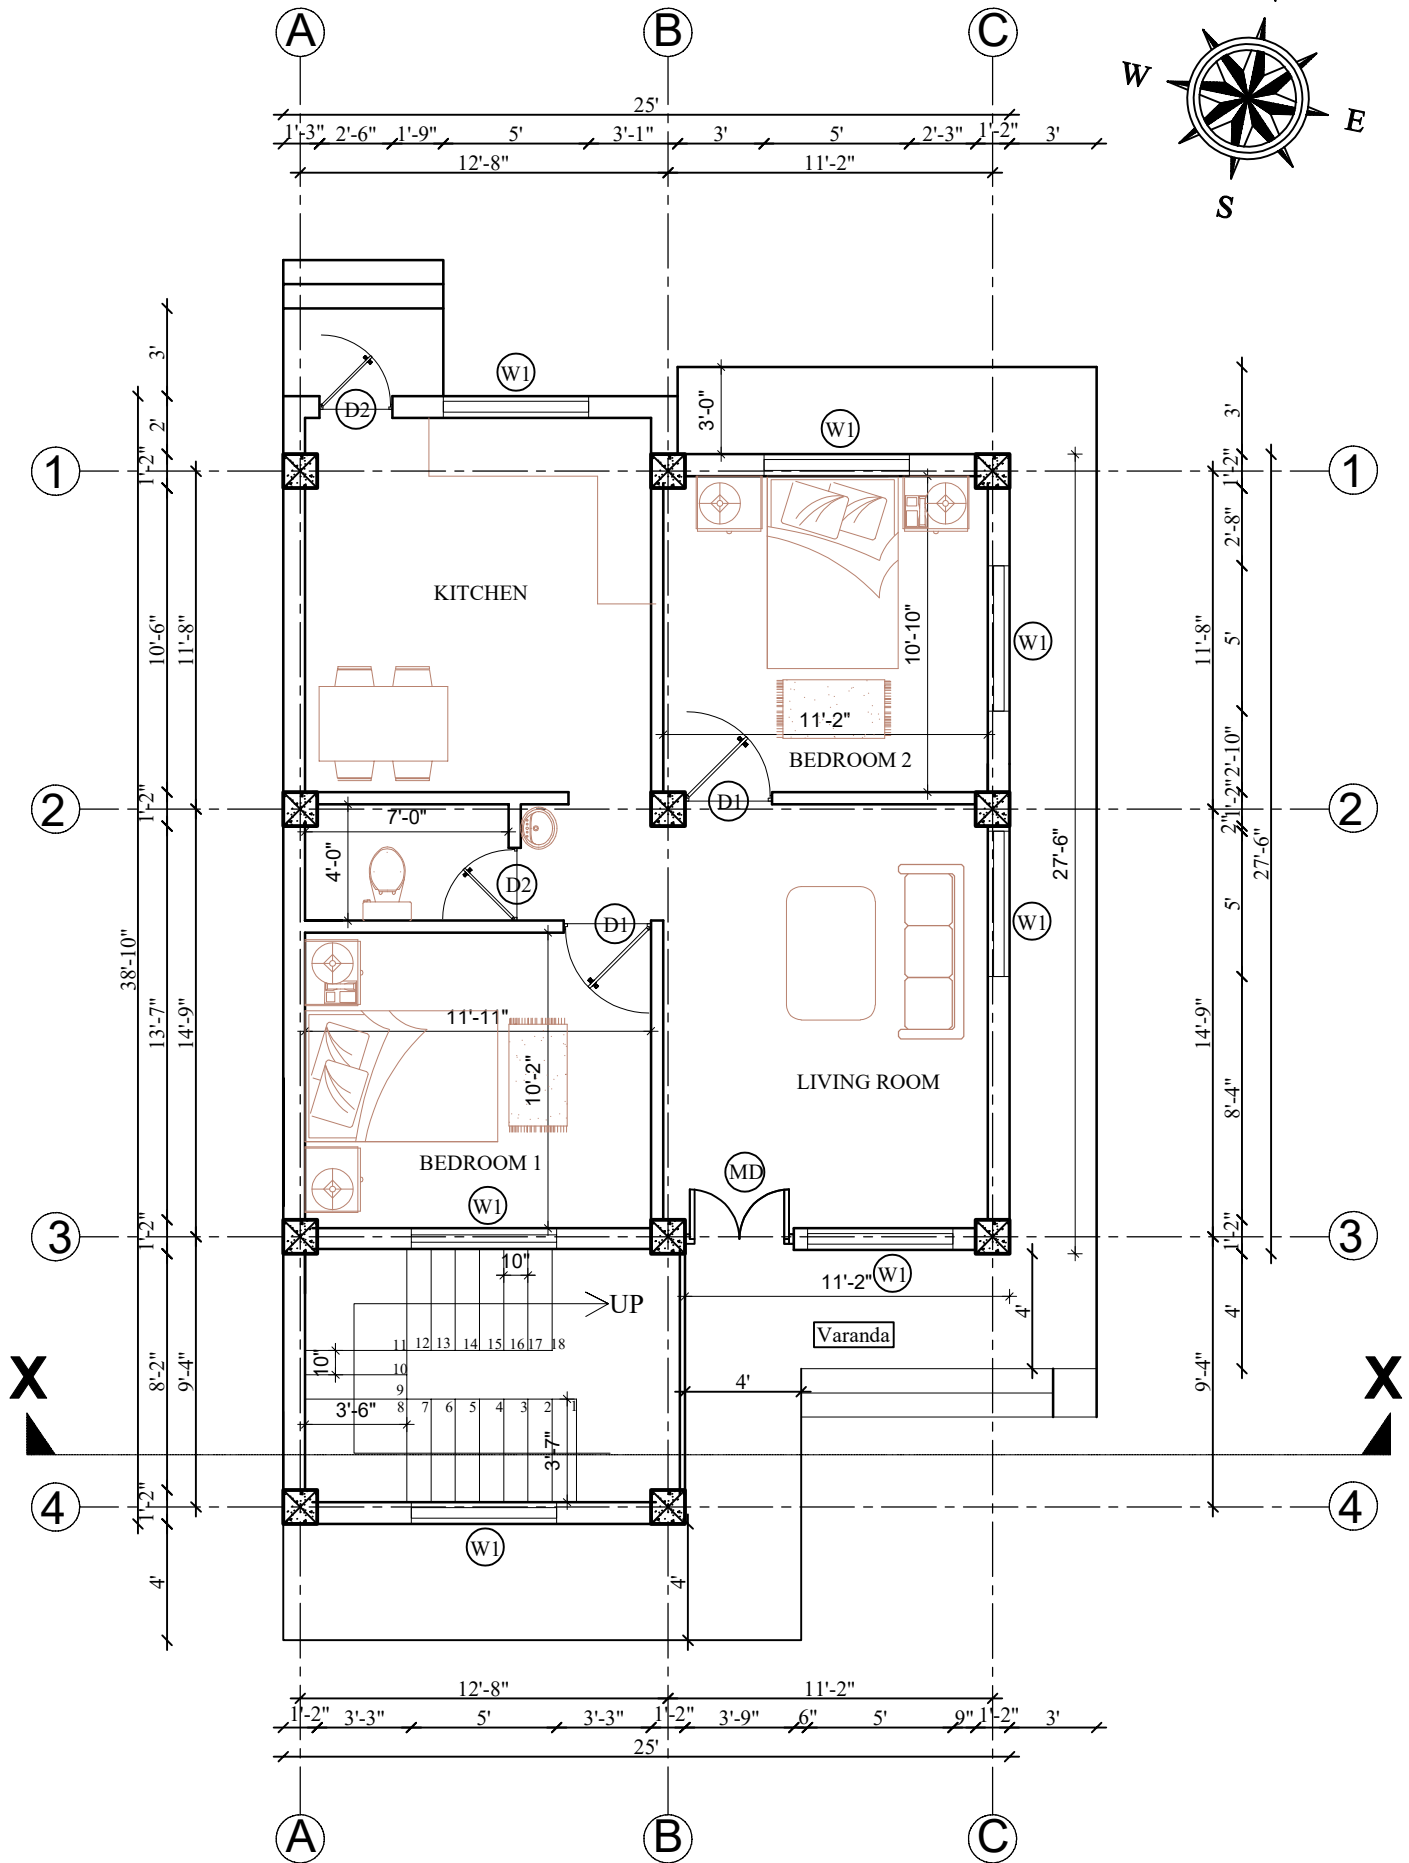


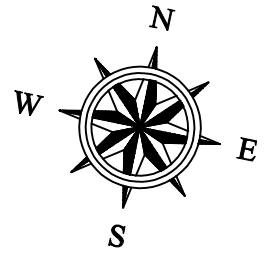

GROUND FLOOR PLAN
841 SQ. FT