


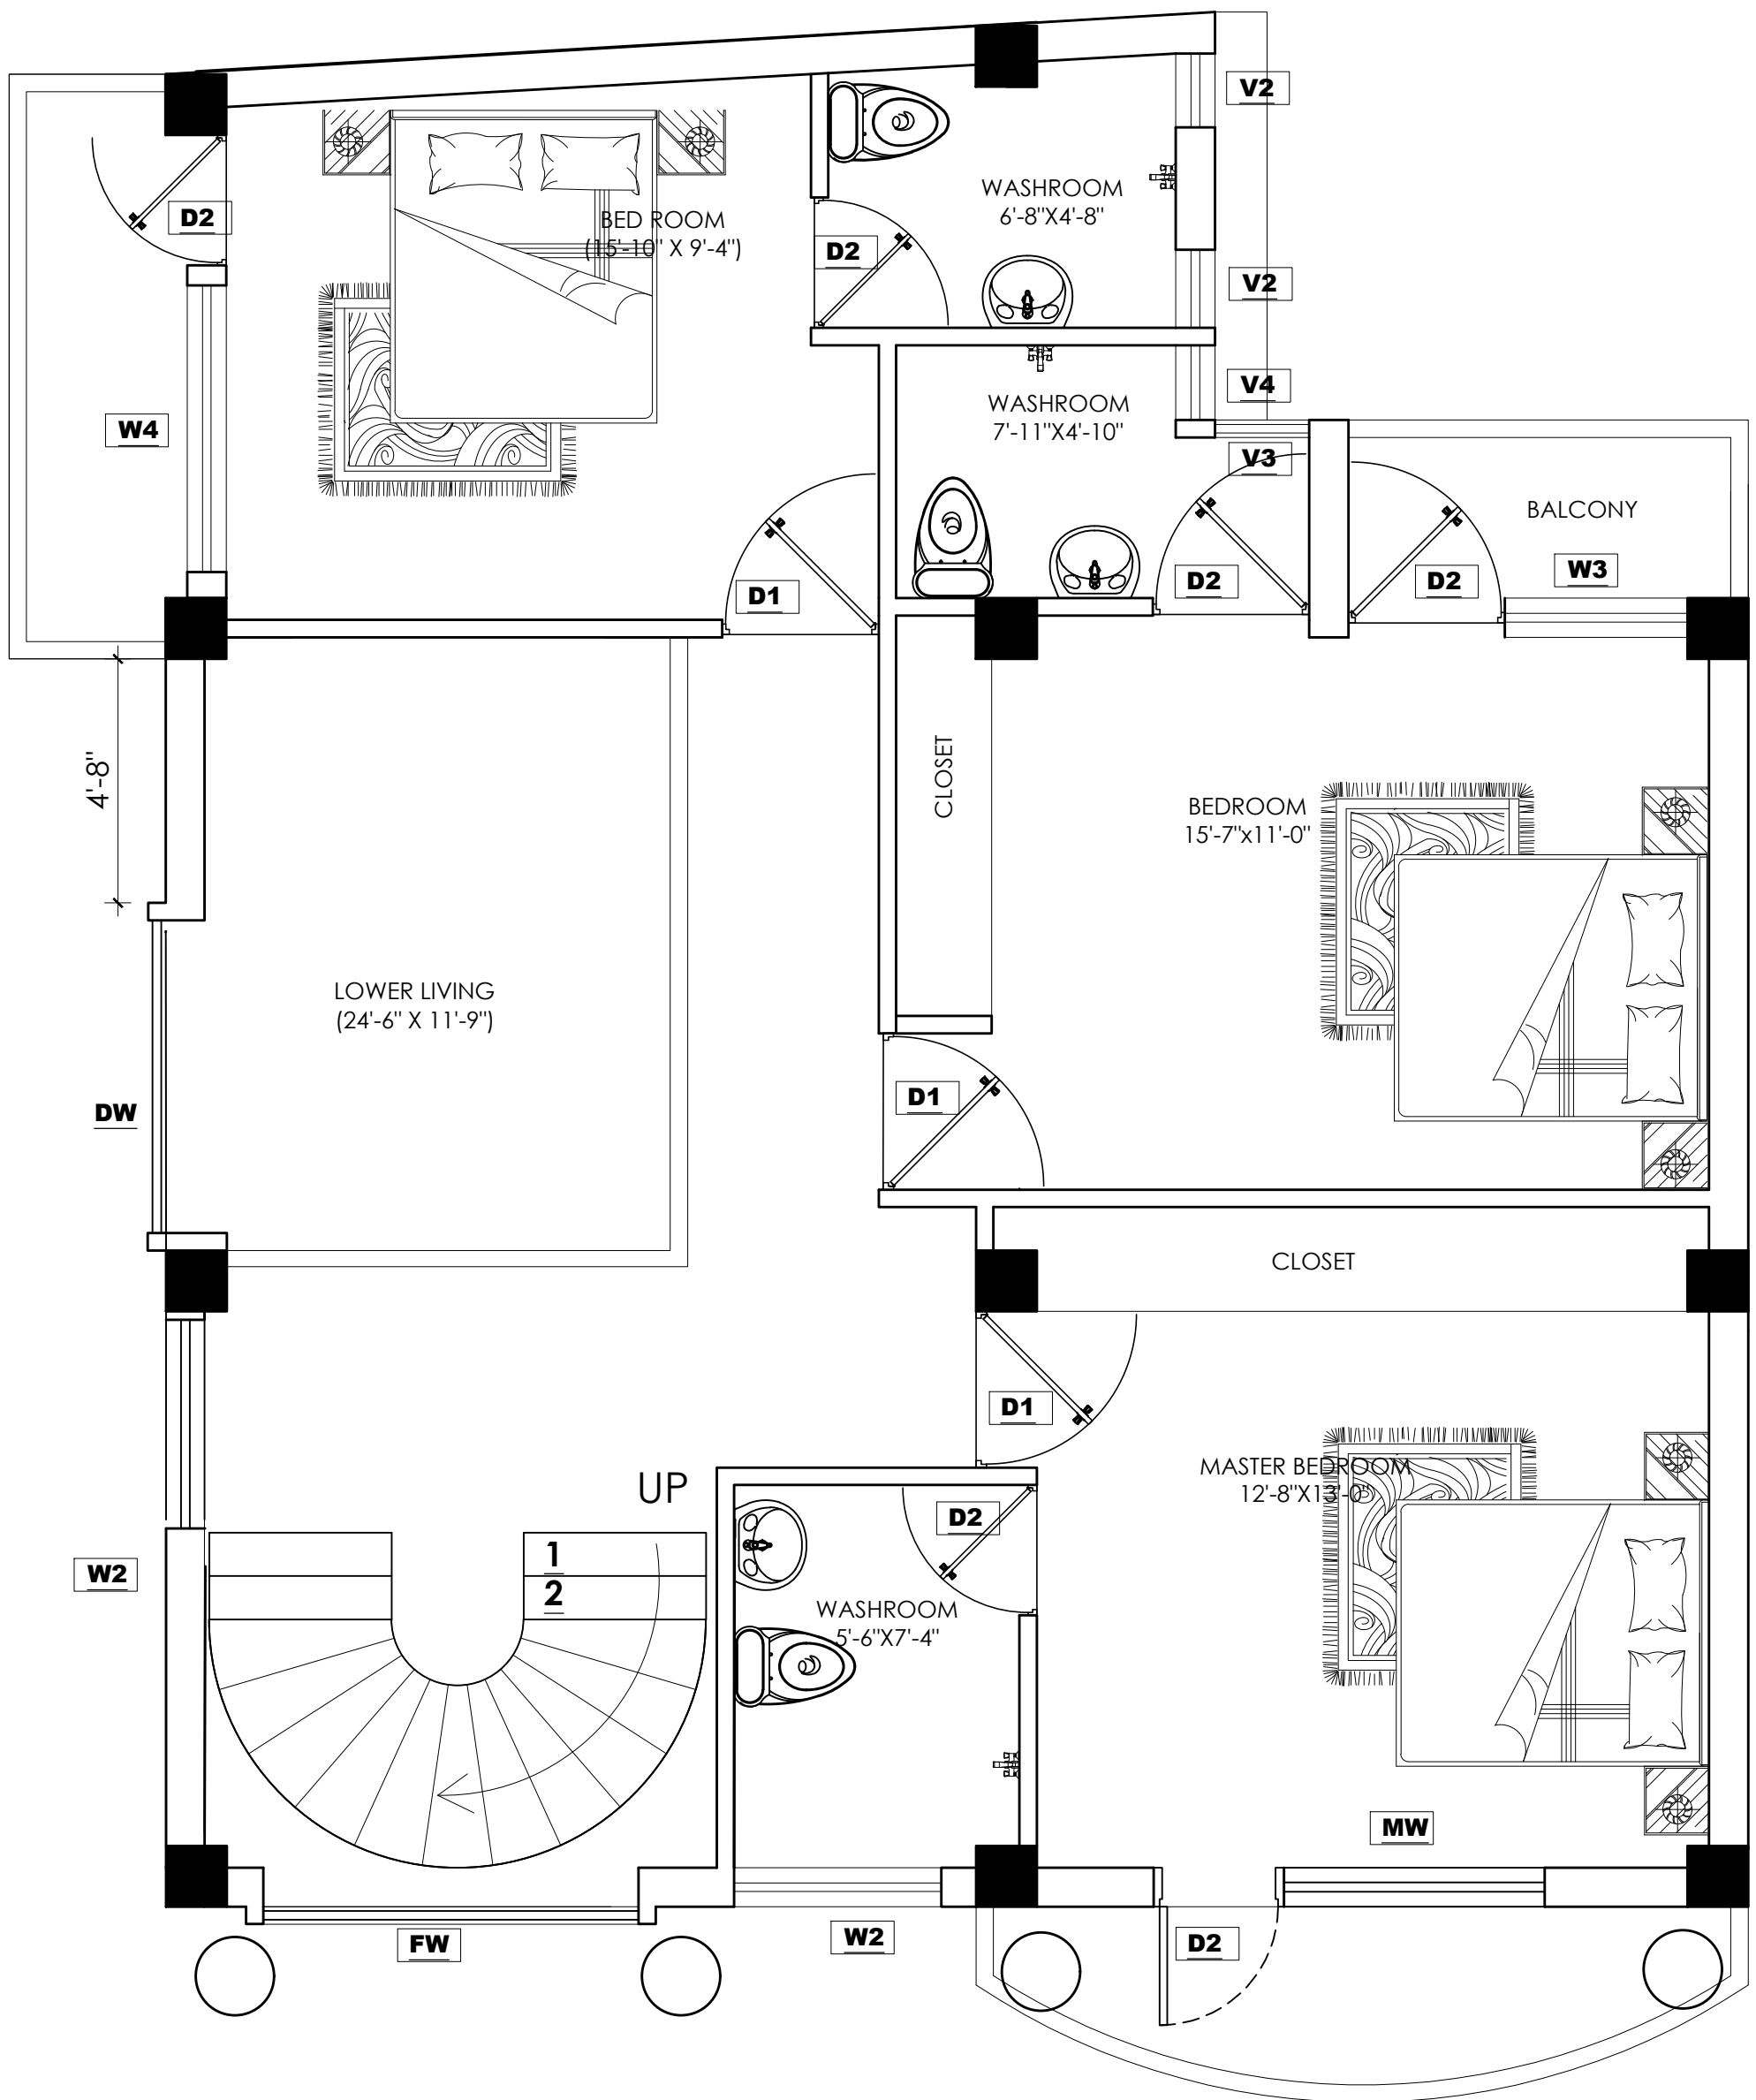

FIRST FLOOR PLAN
TOTAL AREA:1080.87 SQ.FT
COUNTABLE:987.72 SQ.FT
NON-COUNTABLE :93.15 SQ.FT