


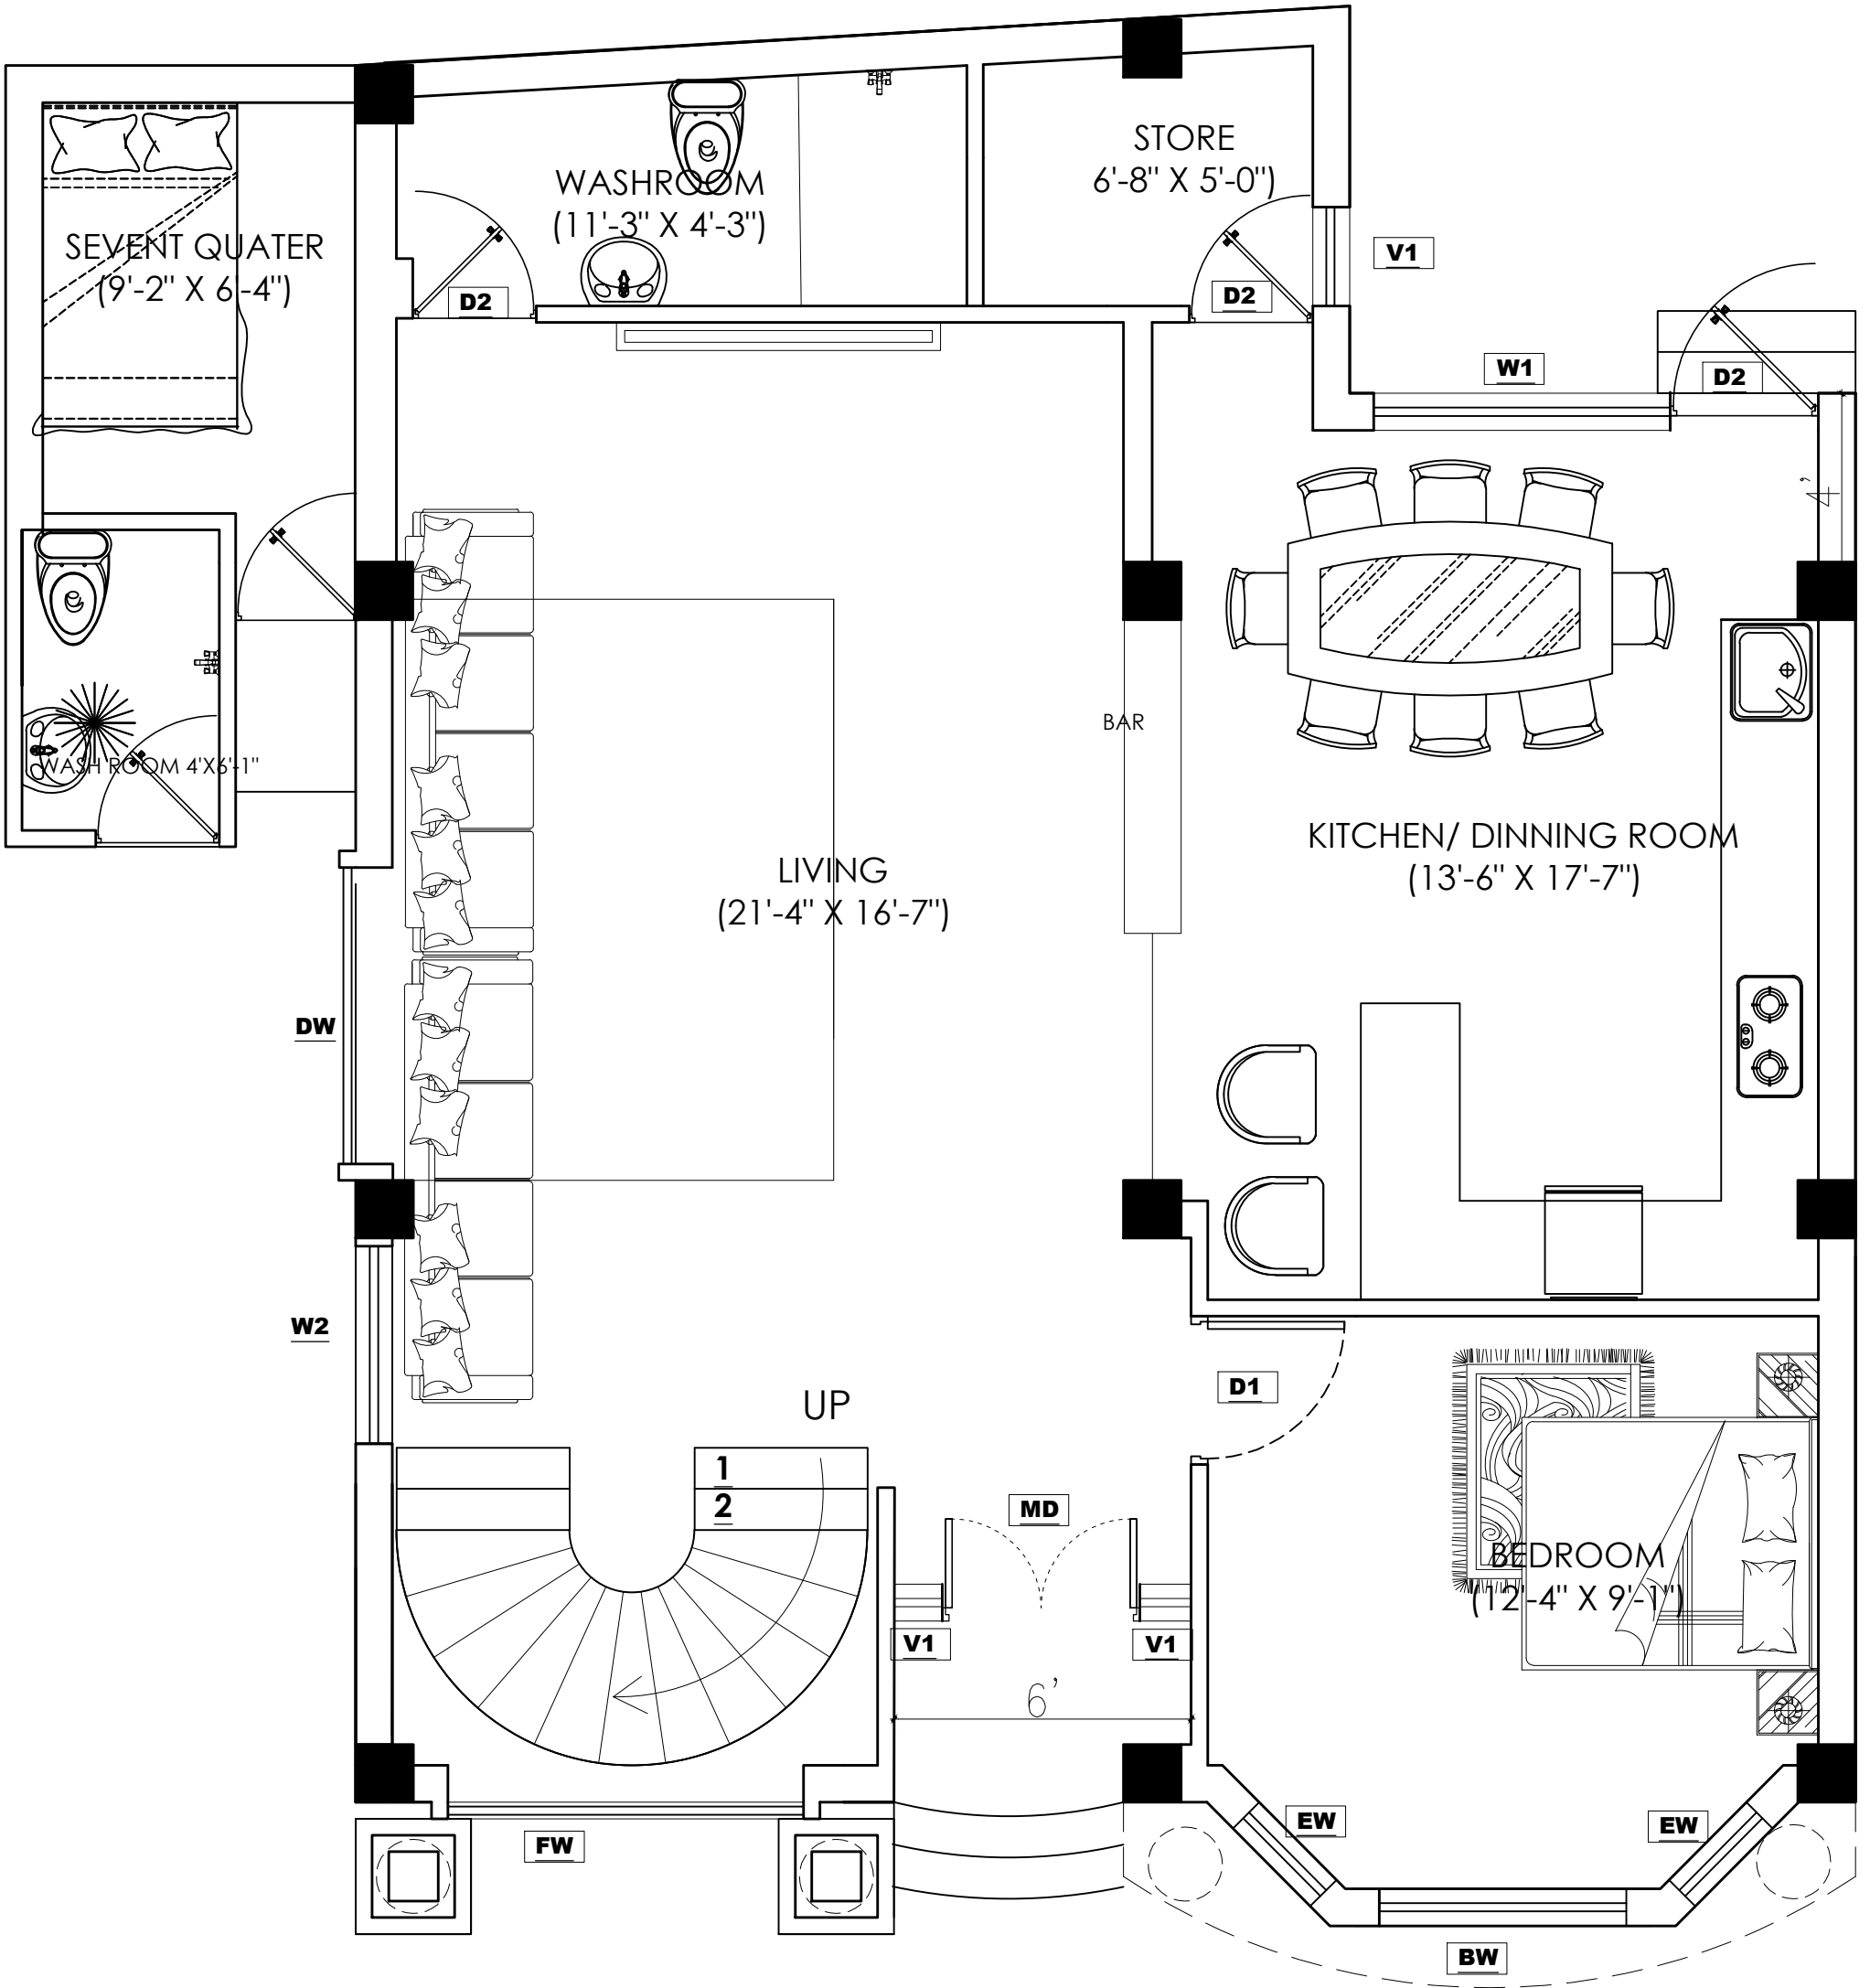

GROUND FLOOR PLAN
AREA:1007.15 SQ.FT
COUNTABLE :1007.15 SQ.FT
NON-COUNTABLE :0