


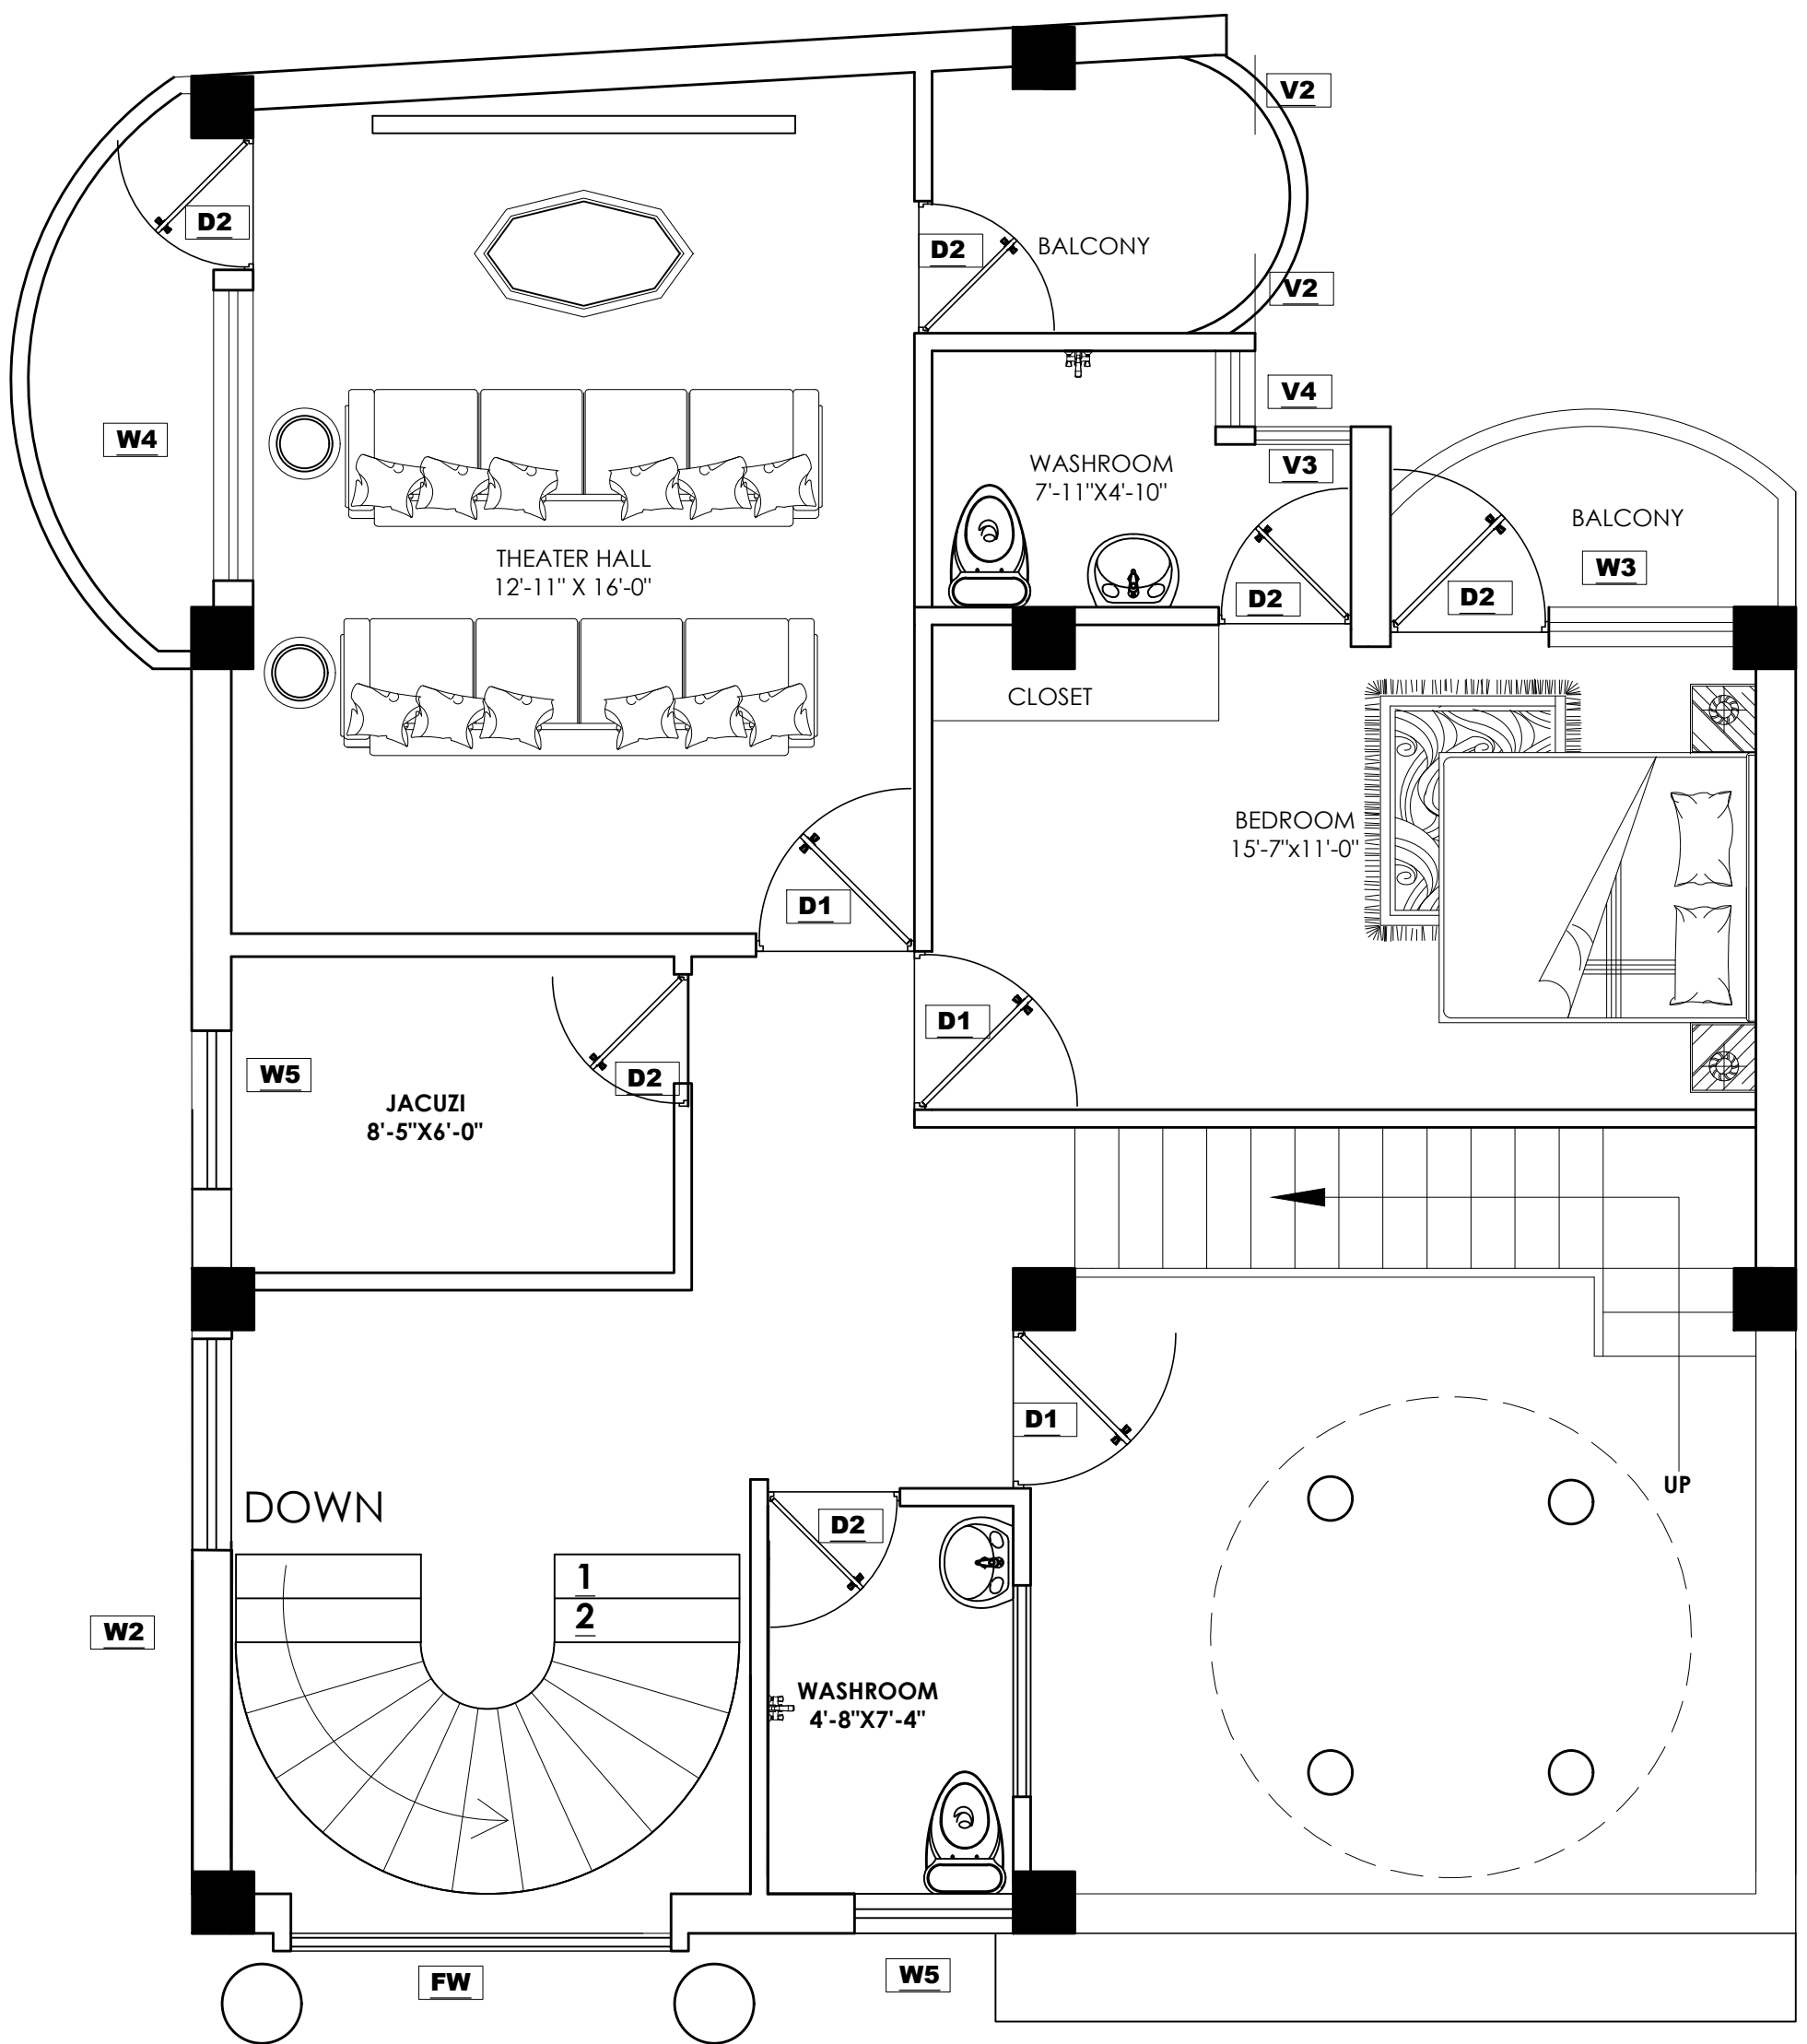

SECOND FLOOR PLAN
TOTAL AREA: 1036.28 SQ.FT
COUNTABLE: 987.47 SQ.FT
NON- COUNTABLE: 48.81 SQ.FT