

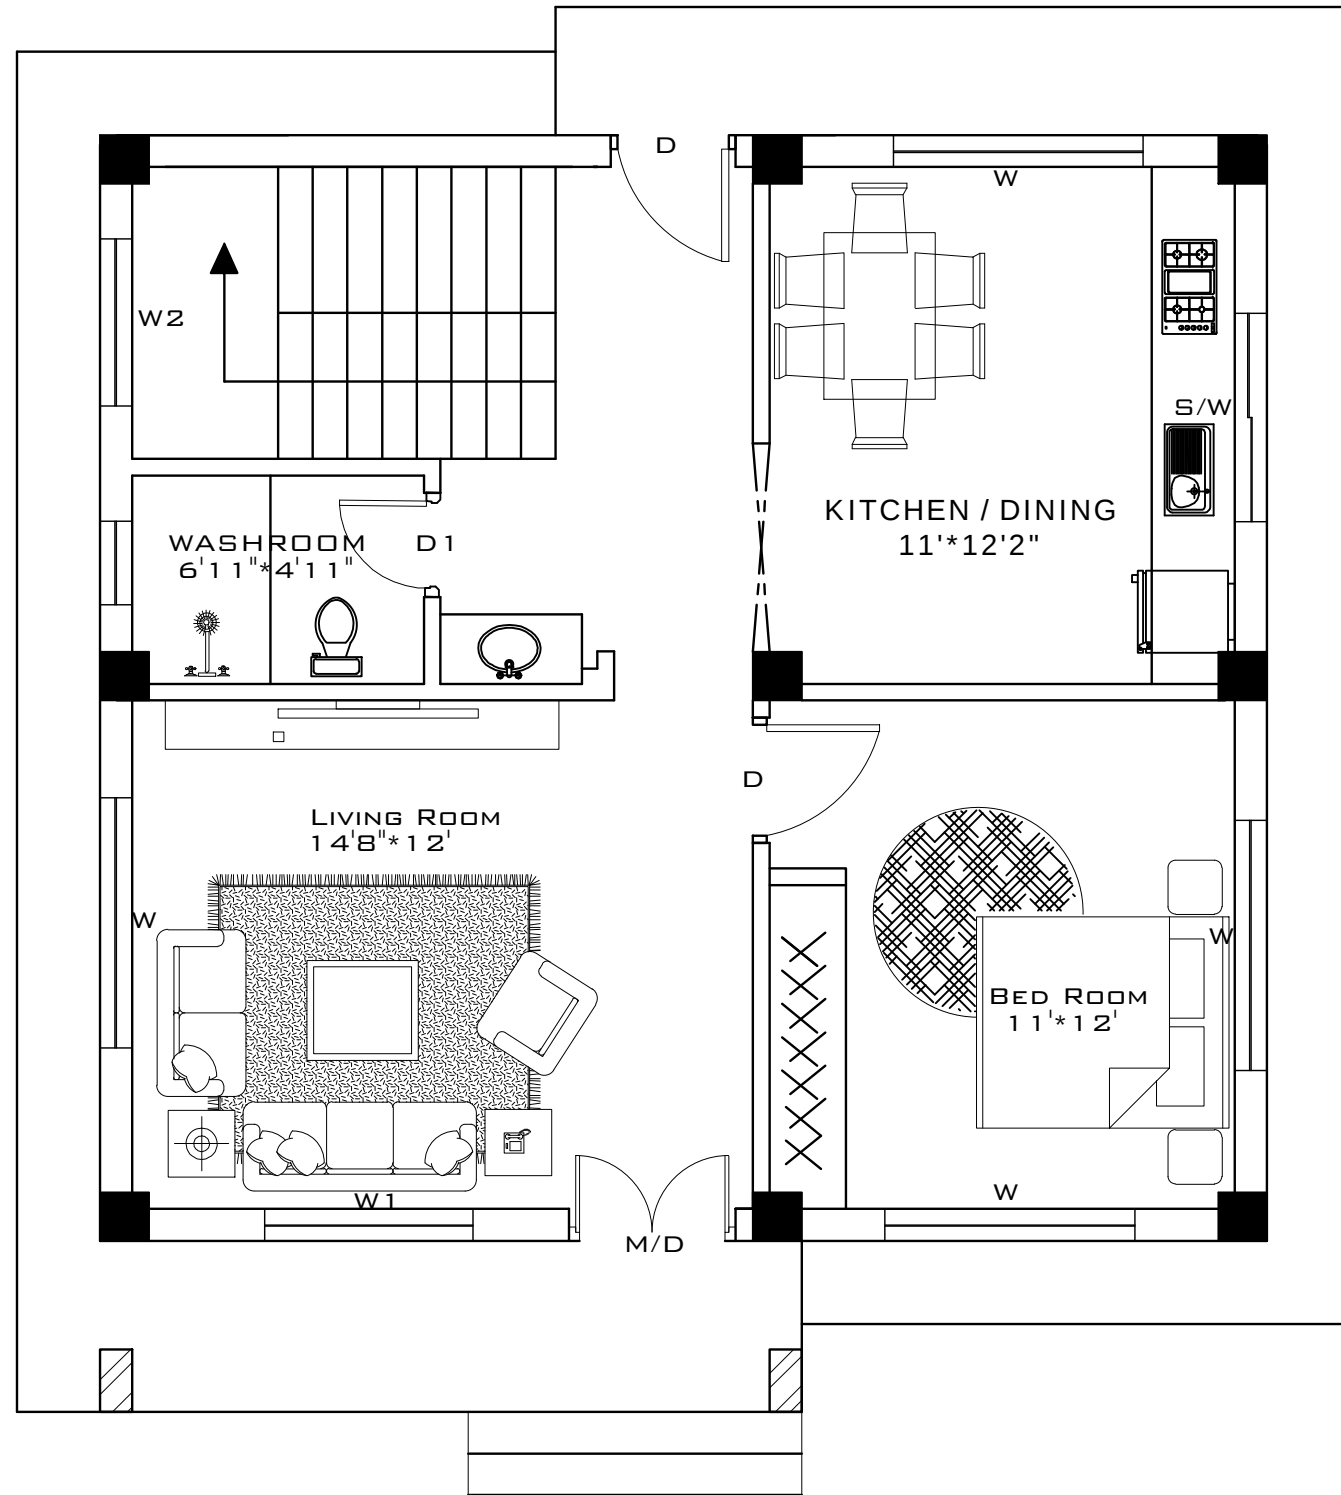
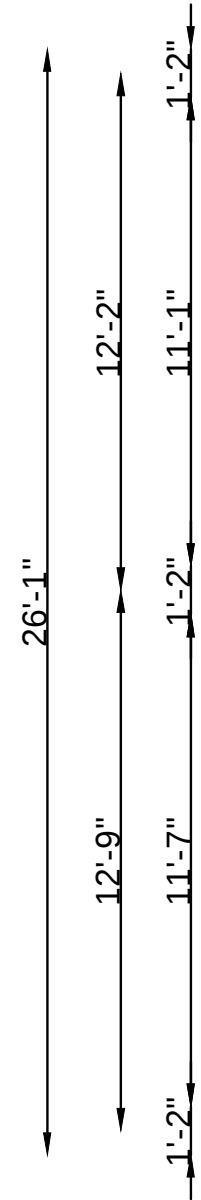
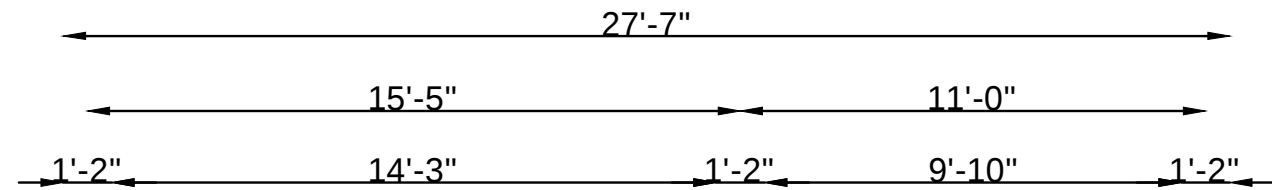


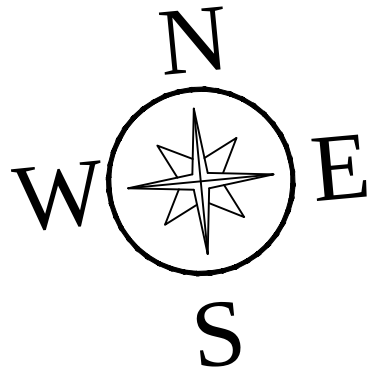

GROUND FLOOR PLAN
AREA: 66.86 SQ.M.(719.41 SQ.F.)

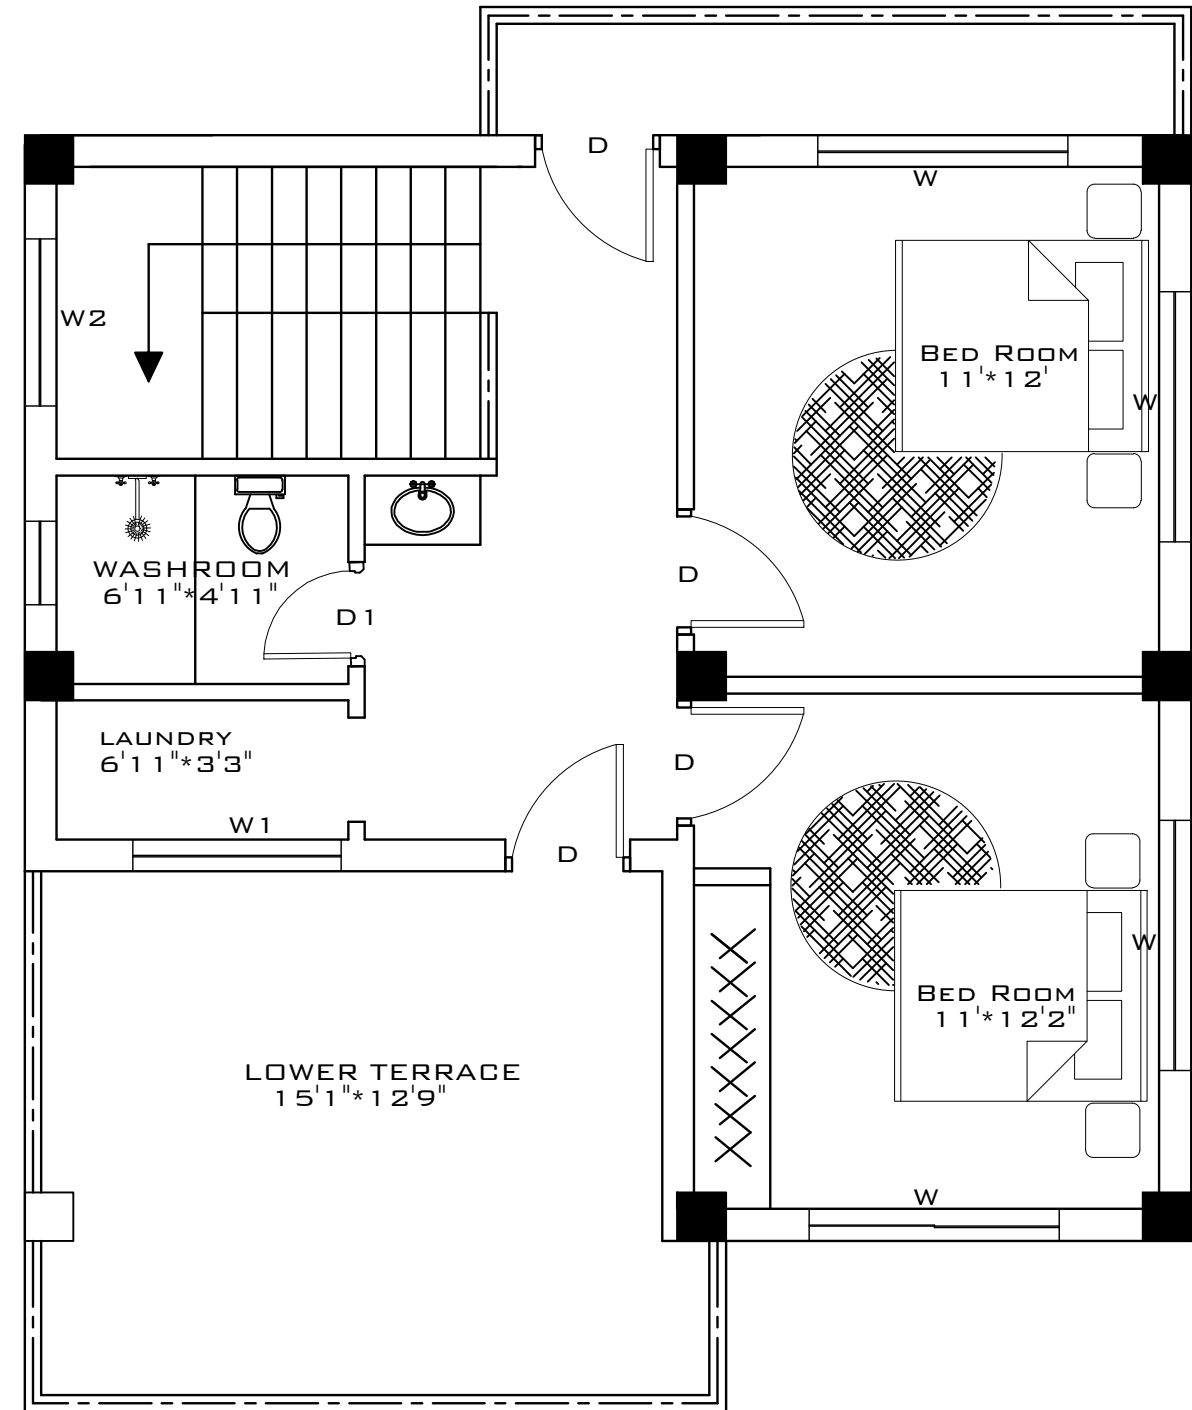

FIRST FLOOR PLAN
AREA: 54.65 SQ.M.(588.03 SQ.F.)