
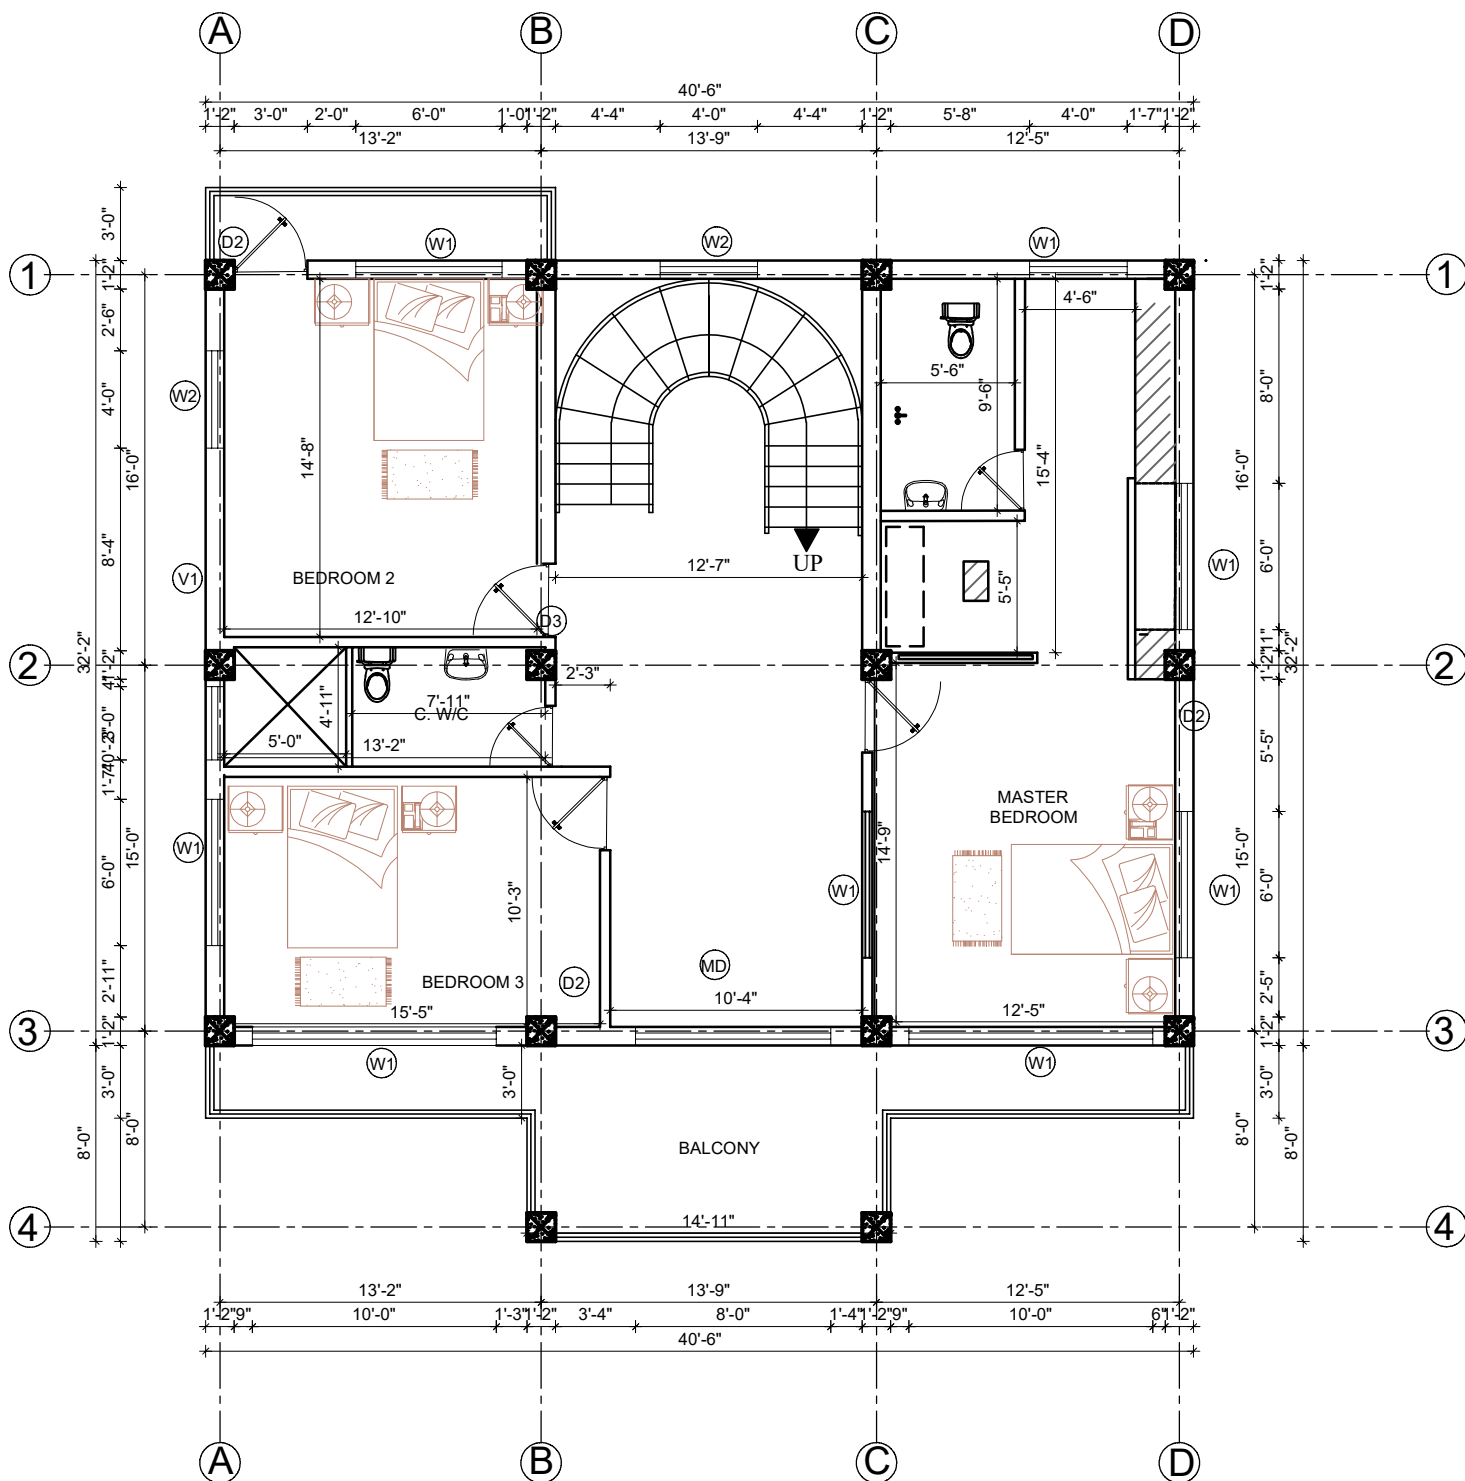


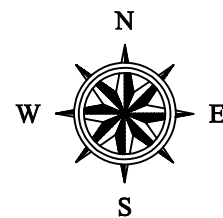

FIRST FLOOR PLAN

PLINTH AREA - 1541 SQ. FT